


Plat of Survey

Heller Boundary Surveys, William B. Heller, P.S. 1202, cell ph: 620-245-8023, email: willyboskilly@yahoo.com
Address 863 S 9th St., Salina, KS 67401, Tracts in The N. 1/2 of Section 32, T185-R4W of The 6th P.M.

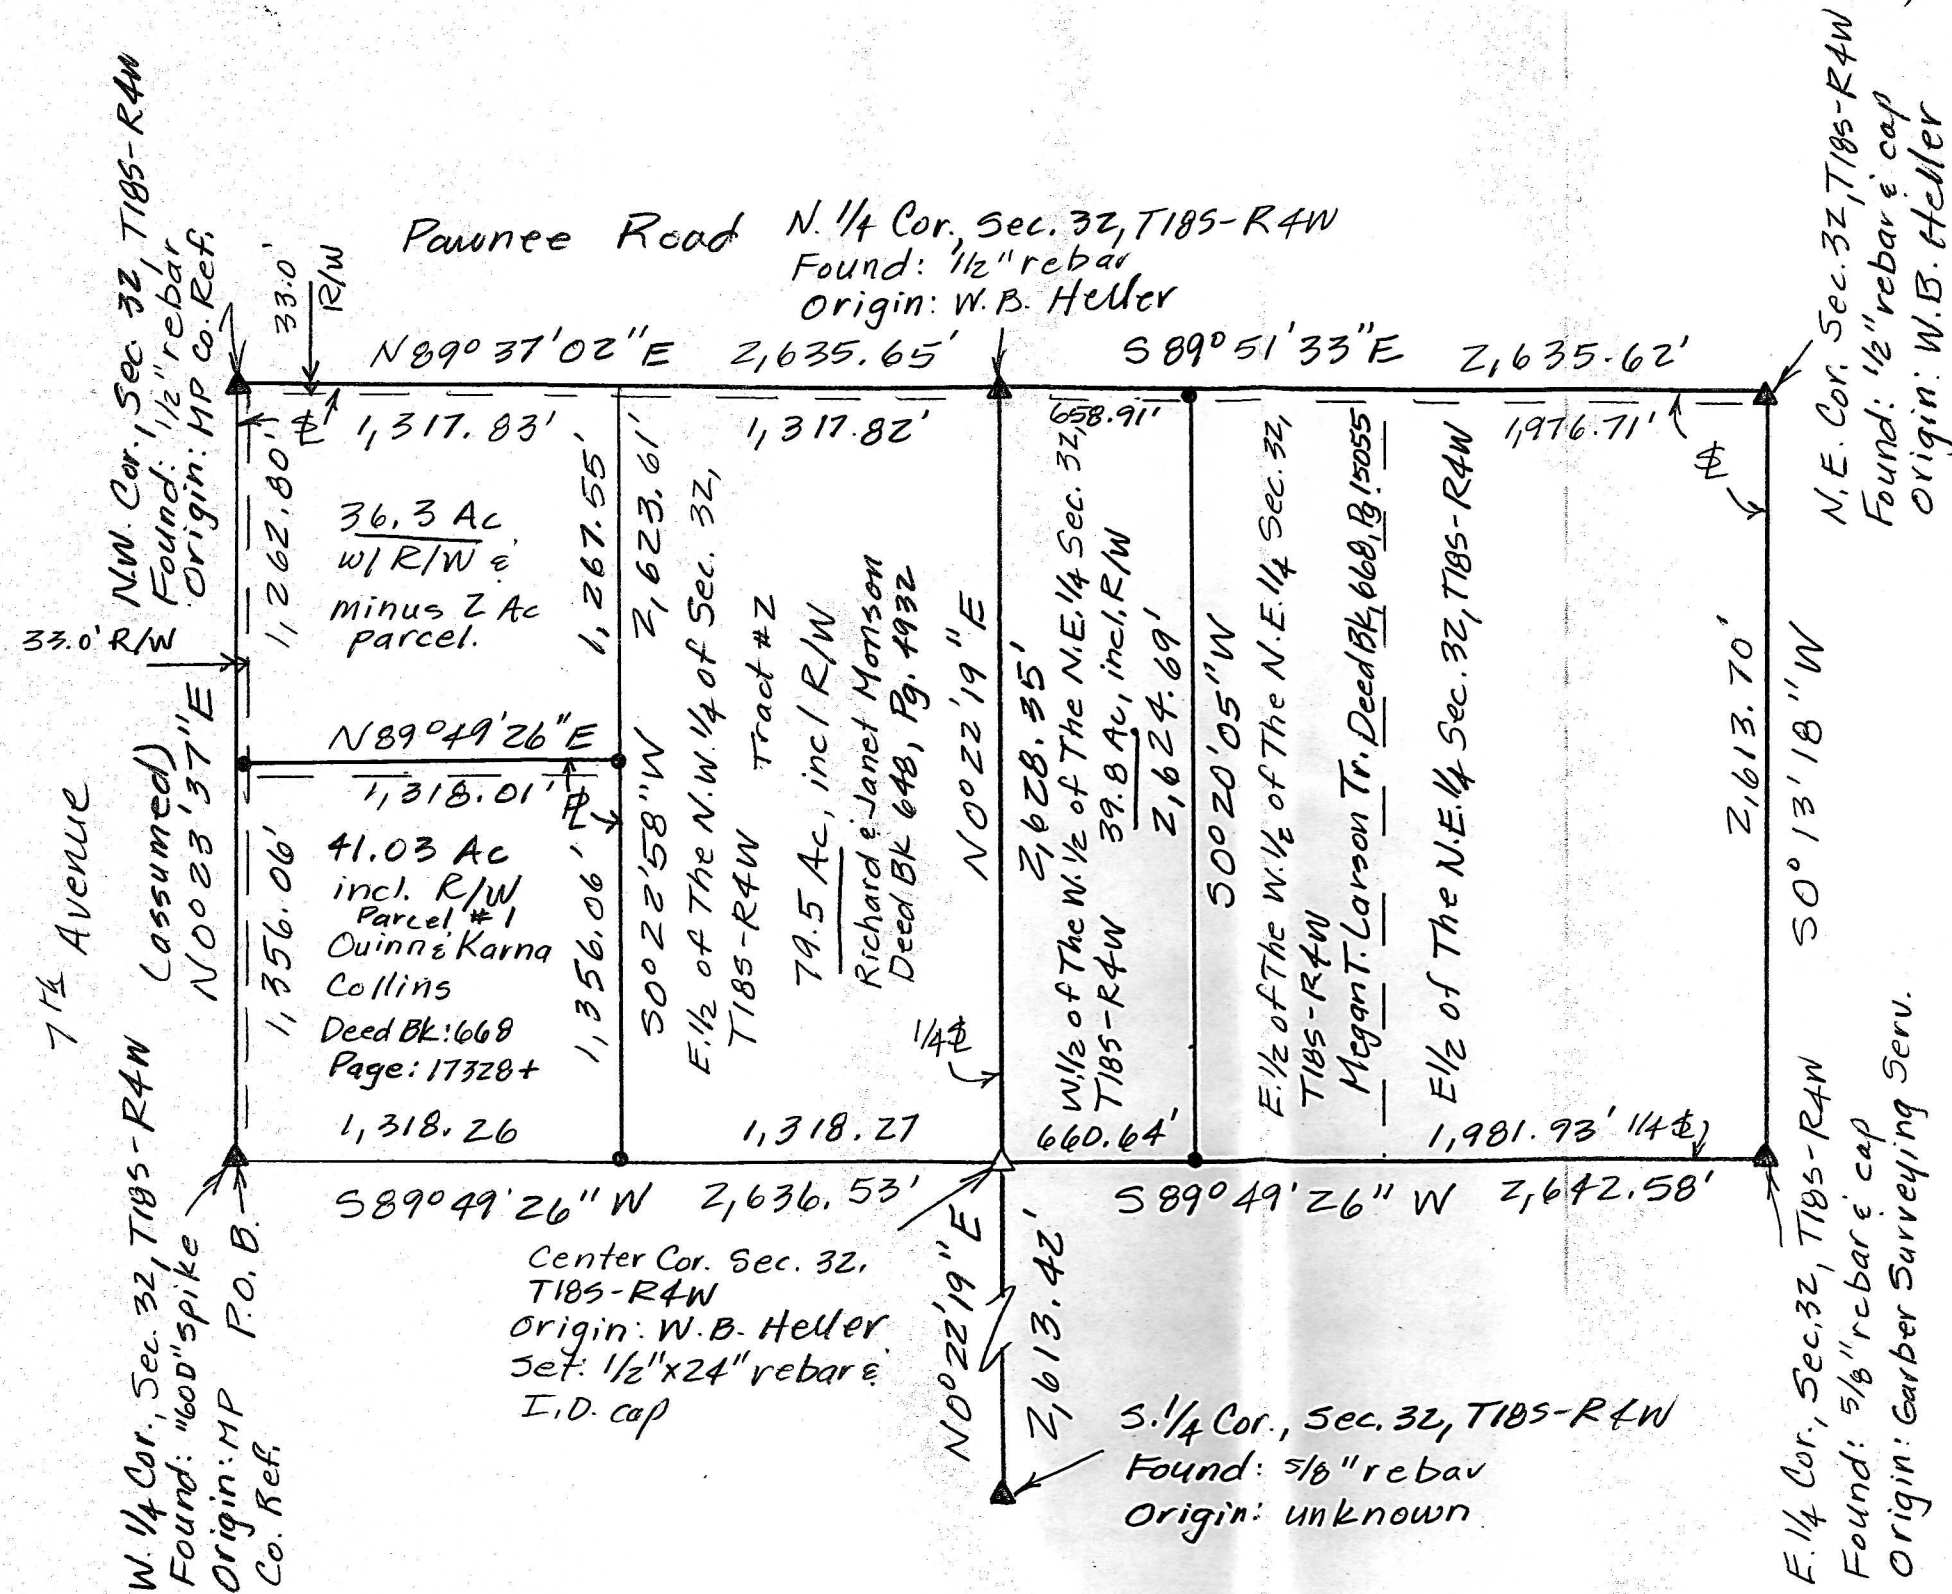

Scale: 1" = 660'

Legend

- ▲ = Section Corner Found
- = 1/2" x 24" rebar & I.D. cap set
- P.O.B. = Point of Beginning
- ⊥ = Section Line
- ℙ = Property Line
- R/W = Road Right of Way
- Δ = Section Corner Set

For: Richard and Janet Monson
871 Pioneer Road
McPherson, KS 67460

Date: March 29, 2023
For: Cordon Quinn & Karna Collins
871 Pioneer Road
McPherson, KS 67460

Note: All distances are calculated-measured distances. Field work performed March 2023.