
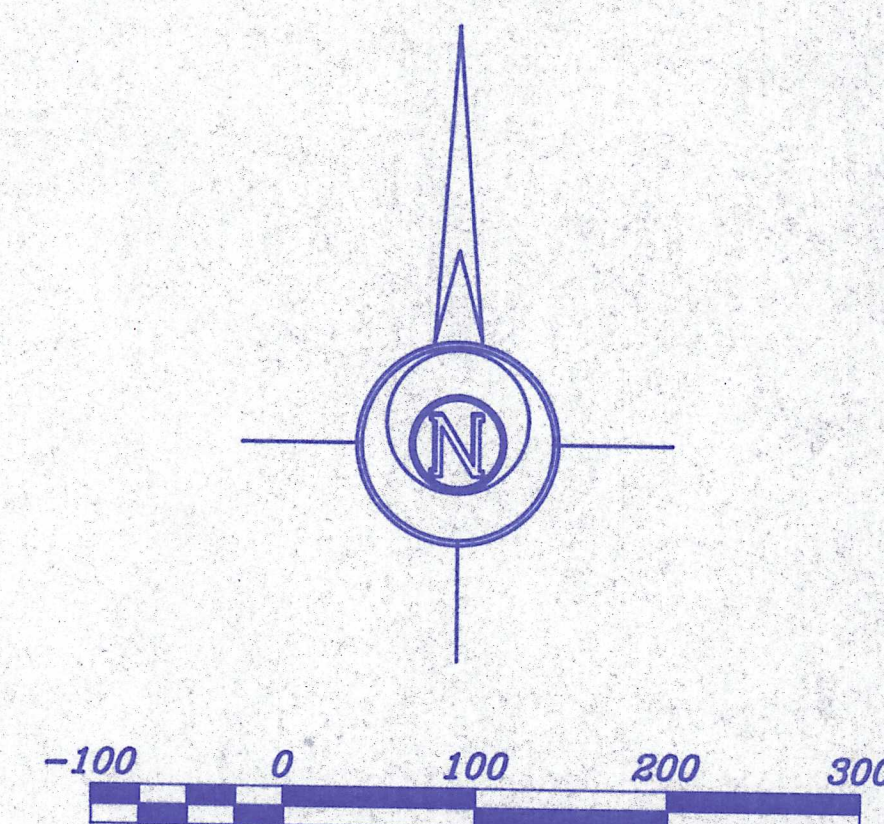


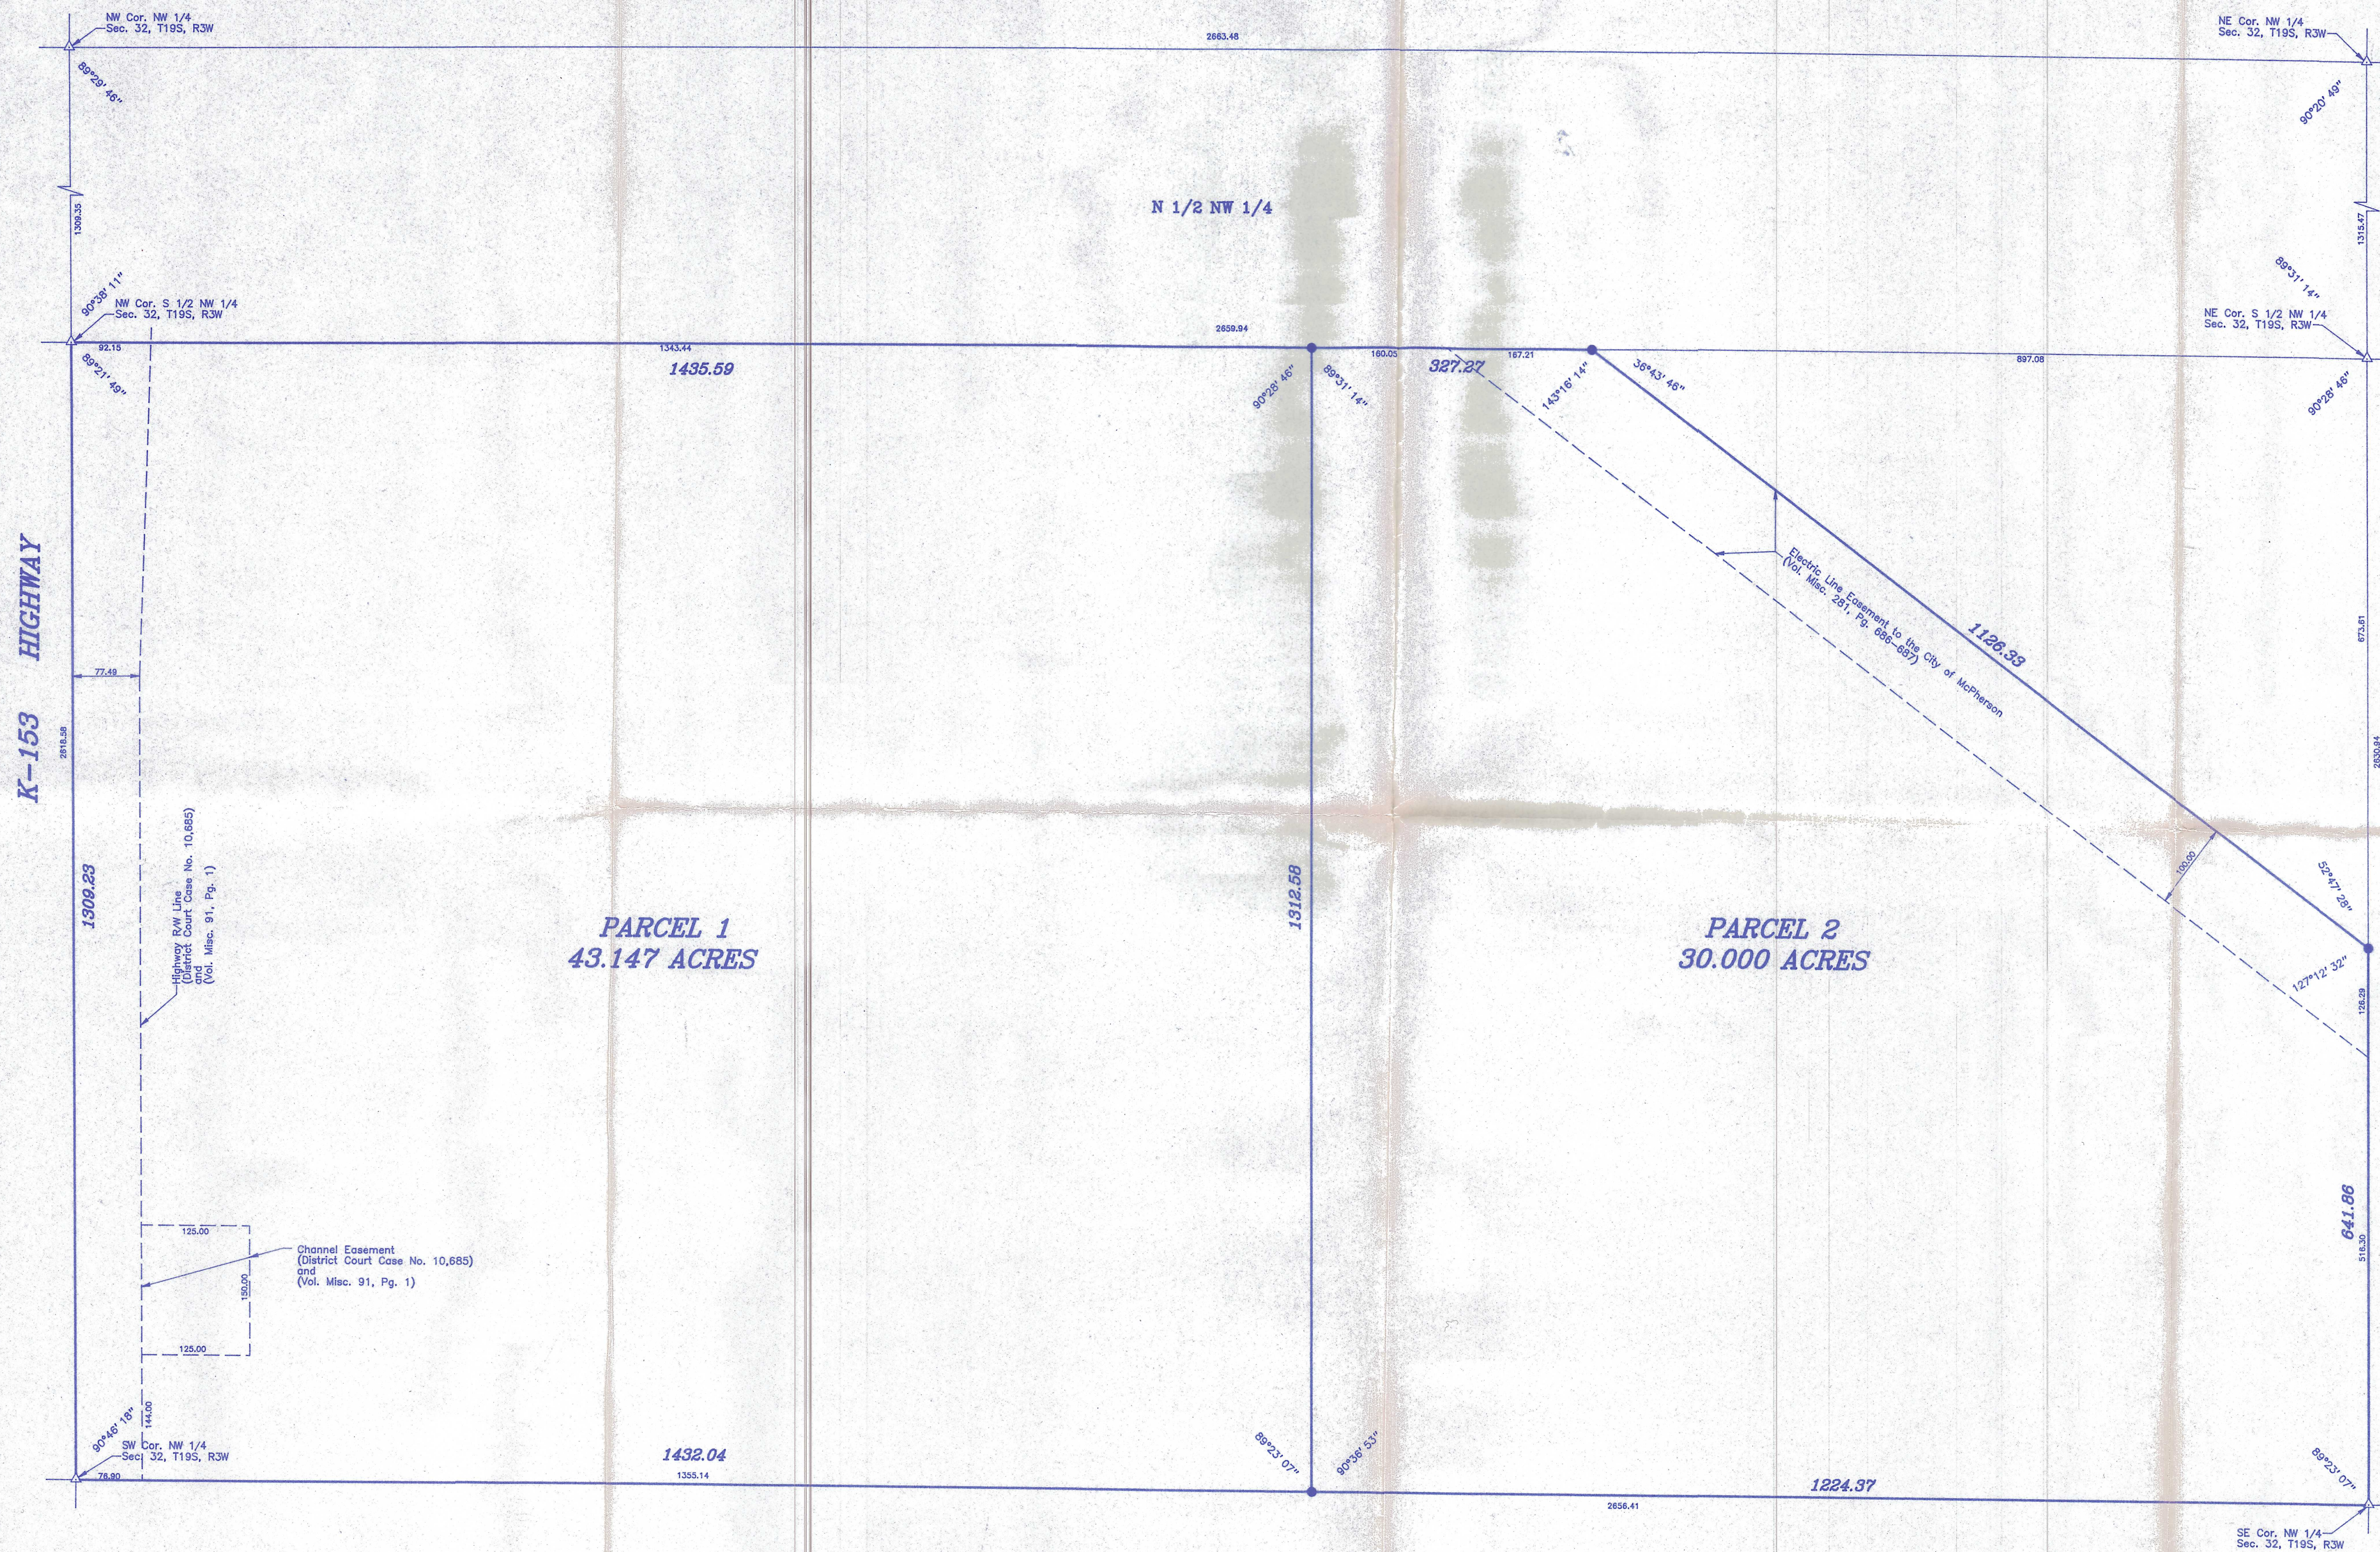

LEGEND

▲ - Sectional Monument Found
 ● - 5/8" x 24" Iron Rebar Set

SURVEYOR'S CERTIFICATE:
I hereby certify this plat to be a true, correct and complete representation of the property described hereon, as surveyed under my supervision, this 13th day of May, 1993.

Daniel E. Garber RLS 683

**McPHERSON INDUSTRIAL
DEVELOPMENT CO., INC.**

GARBER SURVEYING SERVICE, P.A.

CSS 423 WEST FIRST AVENUE
HUTCHINSON, KANSAS 67501
316-665-7032

A PORTION OF THE S 1/2
NW 1/4 SEC. 32, T19S, R3W

Drawn By: WJA	Checked By: RDB
Scale: 1"=100'	Job No.: C93-408
Date: 05/13/1993	Sheet 1 of 1 Sheets