


A SURVEY IN THE SE  $\frac{1}{4}$   
SECTION 32, T19S, R3W

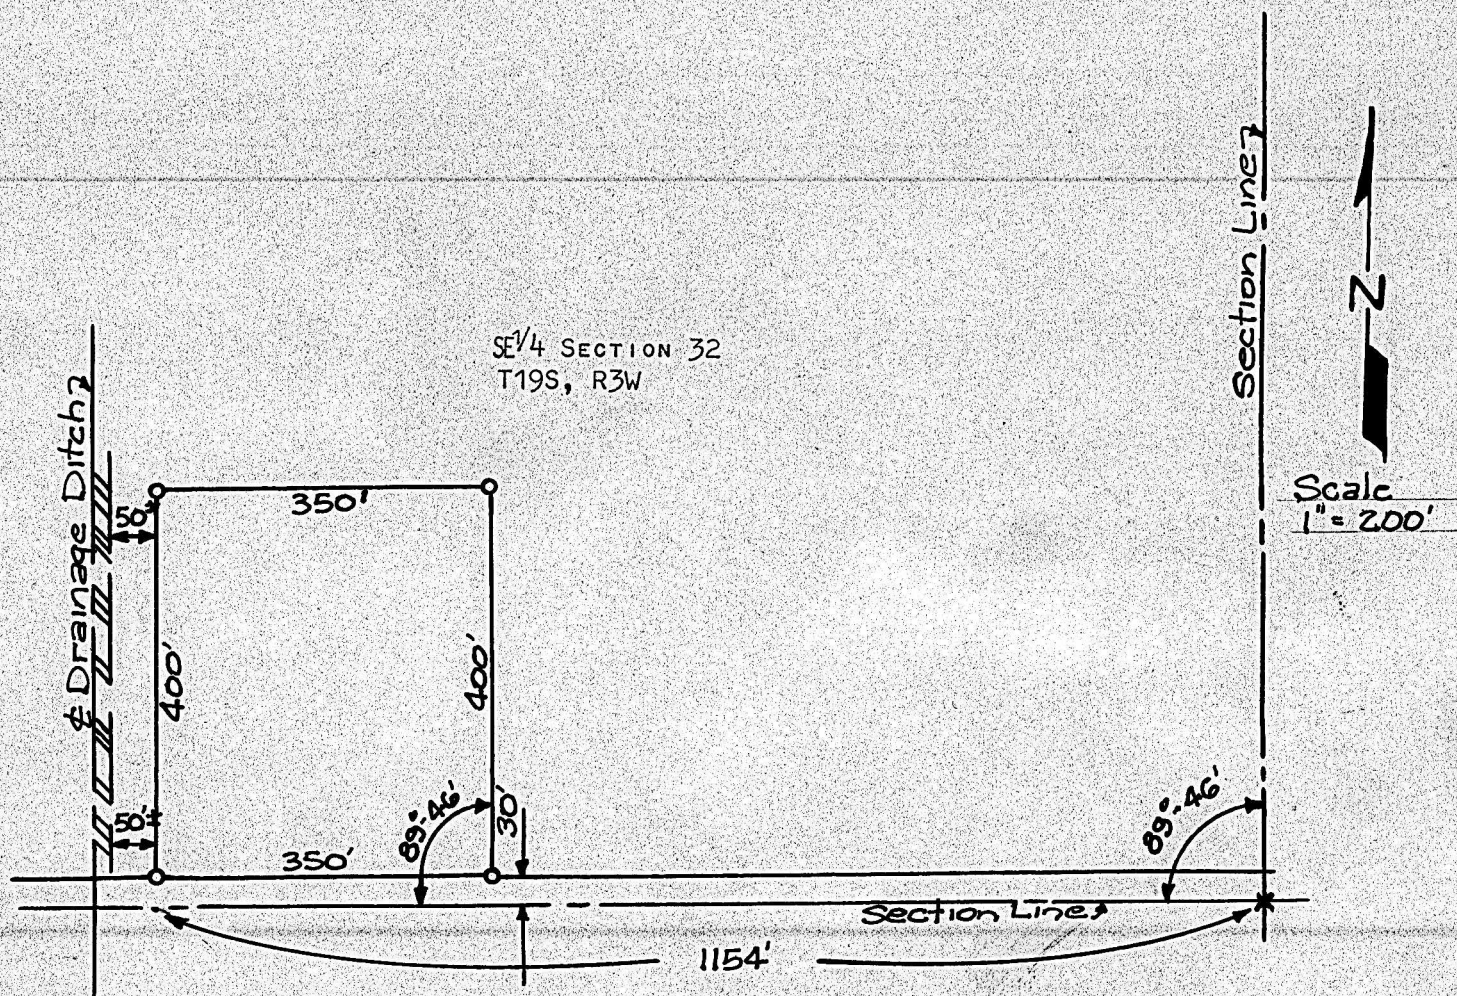

○ PINS PLACED THIS SURVEY

STATE OF KANSAS ) SS  
COUNTY OF McPHERSON)

I, FRANCIS D. WAGNER, COUNTY ENGINEER OF McPHERSON COUNTY, KANSAS DO HEREBY CERTIFY THAT I DID CAUSE TO BE DONE ON THE 30TH DAY OF OCTOBER, 1958, A SURVEY IN THE SE  $\frac{1}{4}$  SECTION 32, T19S, R3W OF THE SIXTH P.M. AND DESCRIBED AS FOLLOWS:

BEGINNING AT A POINT 1154' WEST AND 30' NORTH OF THE COMMON CORNER TO SECTIONS 32 & 33, T19S, R3W, AND SECTION 4 AND 5, T20S, R3W, THENCE NORTH 400' PARALLEL TO THE EAST SECTION LINE, THENCE EAST 350' FEET, THENCE SOUTH 400' FEET, ~~THENCE WEST 350' FEET~~, THENCE WEST 350' FEET TO THE PLACE OF BEGINNING, SAID TRACT OF LAND CONTAINS 3.21 ACRES MORE OR LESS.

AND THAT THE ACCOMPANYING PLAT IS A TRUE EXHIBIT OF SAID SURVEY.

*Francis D. Wagner*

FRANCIS D. WAGNER  
COUNTY ENGINEER  
McPHERSON COUNTY

NOVEMBER 1, 1958

MICROFILM