

Plat of Survey

Heller Boundary Surveys, W. B. Heller, L.S. 1202, 863 S. 9th, Salina, KS 67401 Ph: 1-620-245-8023

14.2 Acre Parcel Located in the South $\frac{1}{2}$,
of the S.W. $\frac{1}{4}$, Section 32, T19S-R4W.

W. $\frac{1}{4}$ Cor., Sec. 32, T19S-R4W
Found: $\frac{5}{8}$ " rebar 0.4' deep
Origin: Unknown

For: Kenneth L. Harter
720 Iron Horse Road
McPherson, KS 67460


Date: July 10, 2010



Scale: 1" = 200'

Legend

- ▲ = Section Corner Monument
- = $\frac{1}{2}$ " x 24" rebar & I.D. cap
- P.O.B. = Point of Beginning
- ⊕ = Section Line
- ℙ = Property Line
- R/W = Public Road Right of Way
- Ac = Acre

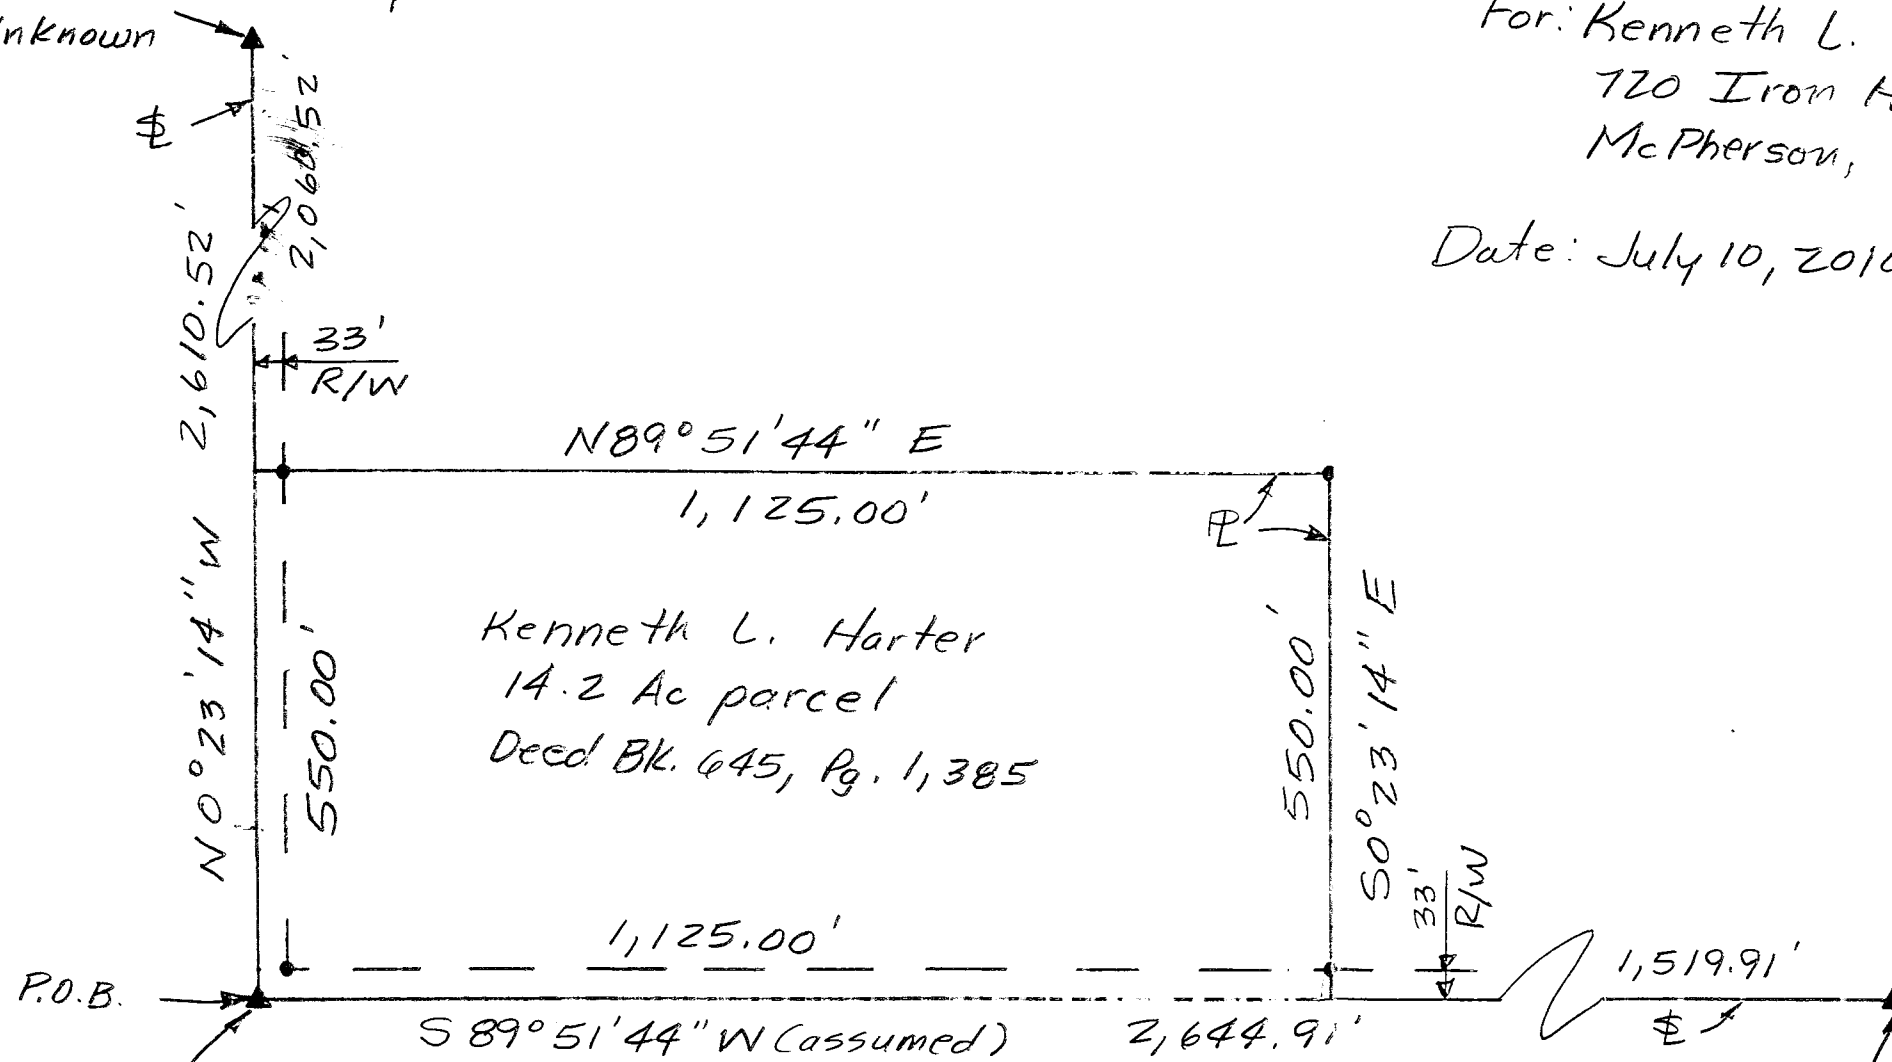

S.W. Cor., Sec. 32, T19S-R4W
Set: "60D" spk 0.3' deep
Origin: W. B. Heller

S $\frac{1}{4}$ Cor., Sec 32, T19S-R4W
Found: $\frac{5}{8}$ " rebar 0.3' deep
Origin: Unknown

Note: All distances are calculated/measured distances.