

Plat of Survey

Heller Boundary Surveys, William B. Heller, P.L.S. 1202, Cell Ph: 620-245-8023, 863 S. 9th Street, Salina, KS 67401
 Parcels in Section 32, T21S-R3W of The 6th P.M.

W 1/4 Cor., Sec. 32, T21S-R3W
 Found: spike & I.D. cap
 Origin: Melauie Throwre

Center Cor., Sec. 32, T21S-R3W
 Found: 5/8" rebar & I.D. cap
 Origin: G.S.S., P.A.

Legend


- ▲ = Section Corner Found
- = 5/8" rebar & G.S.S. cap Found
- = 1/2" x 24" rebar & I.D. cap set
- P.O.B. = Point of Beginning
- ⊥ = Section Line
- R/W = Public Road Right of Way
- (Ps) = Previous Survey
- (G.L.O.) = General Land Office
- (D) = Deed distance

Area chart

- Area ① = 1.75 Ac
- Area ② = 2.53 Ac
- Area ③ = 3.20 Ac
- Area ④ = 0.36 Ac
- Area ⑤ = 41.00 Ac
- Area ⑥ = 70.17 Ac

Date: May 17, 2021

For: Don Froese
 P.O. Box 474
 Inman, KS
 67546

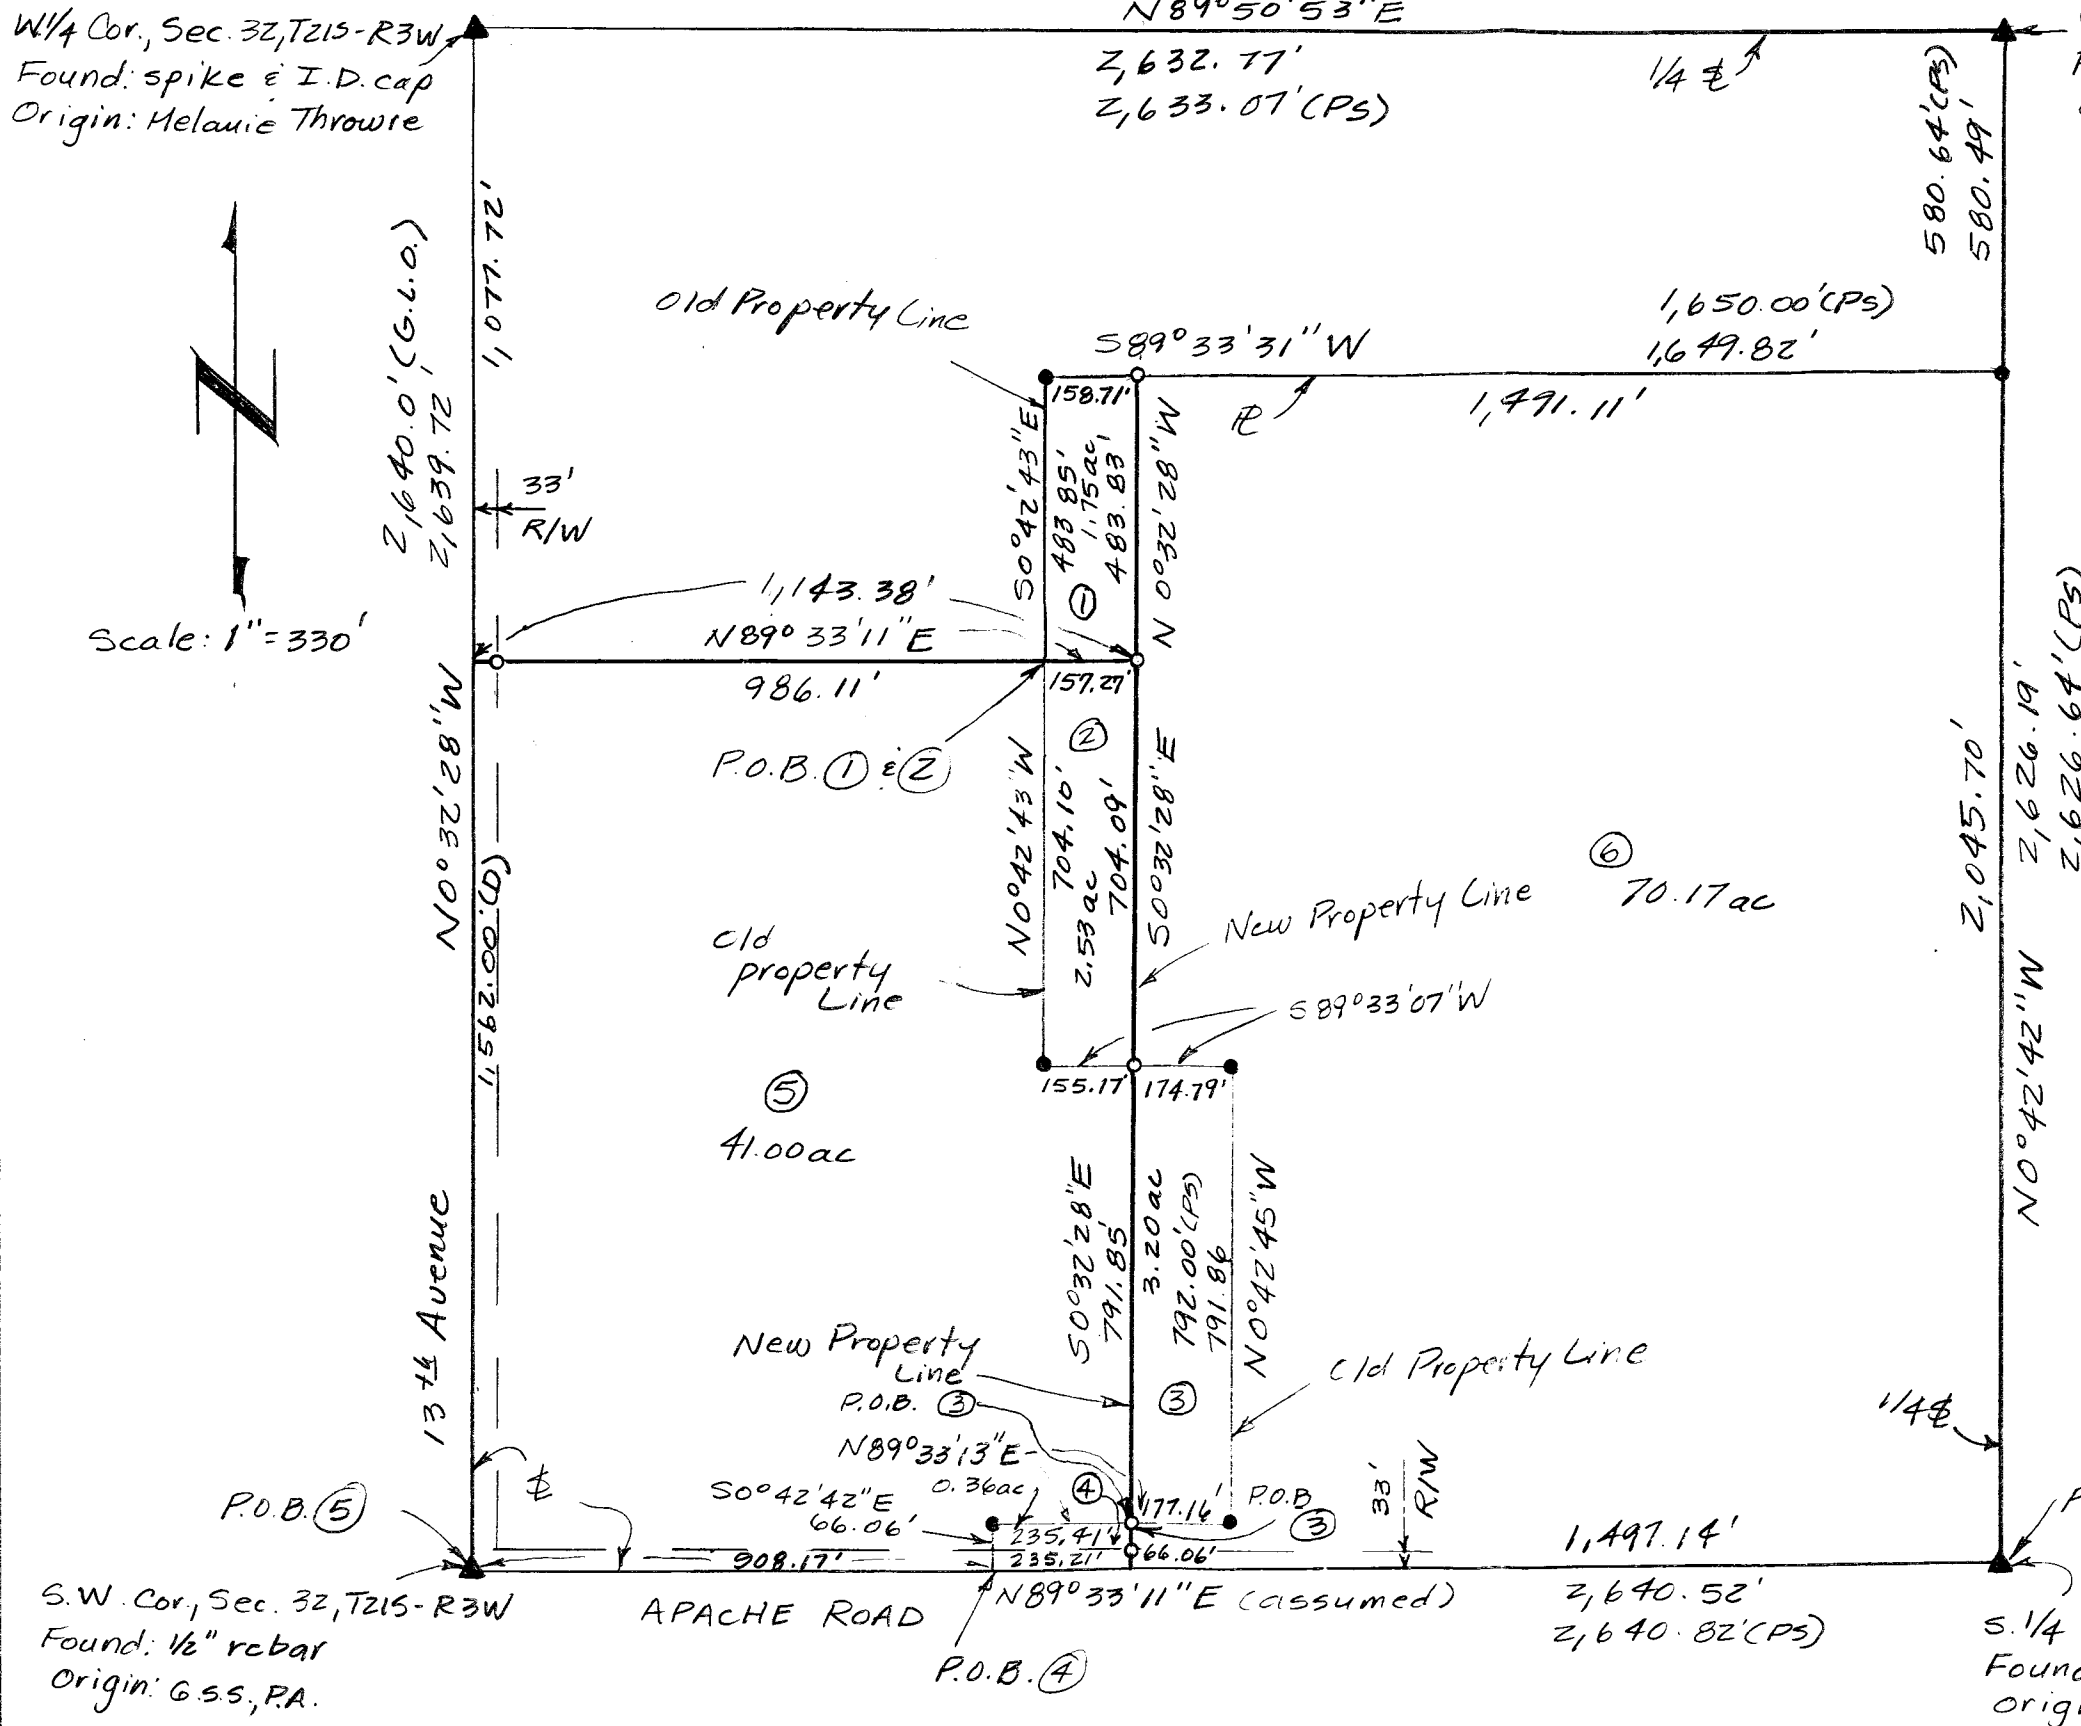

Note: All distances are calculated-measured distances. Field work performed May 2021.