



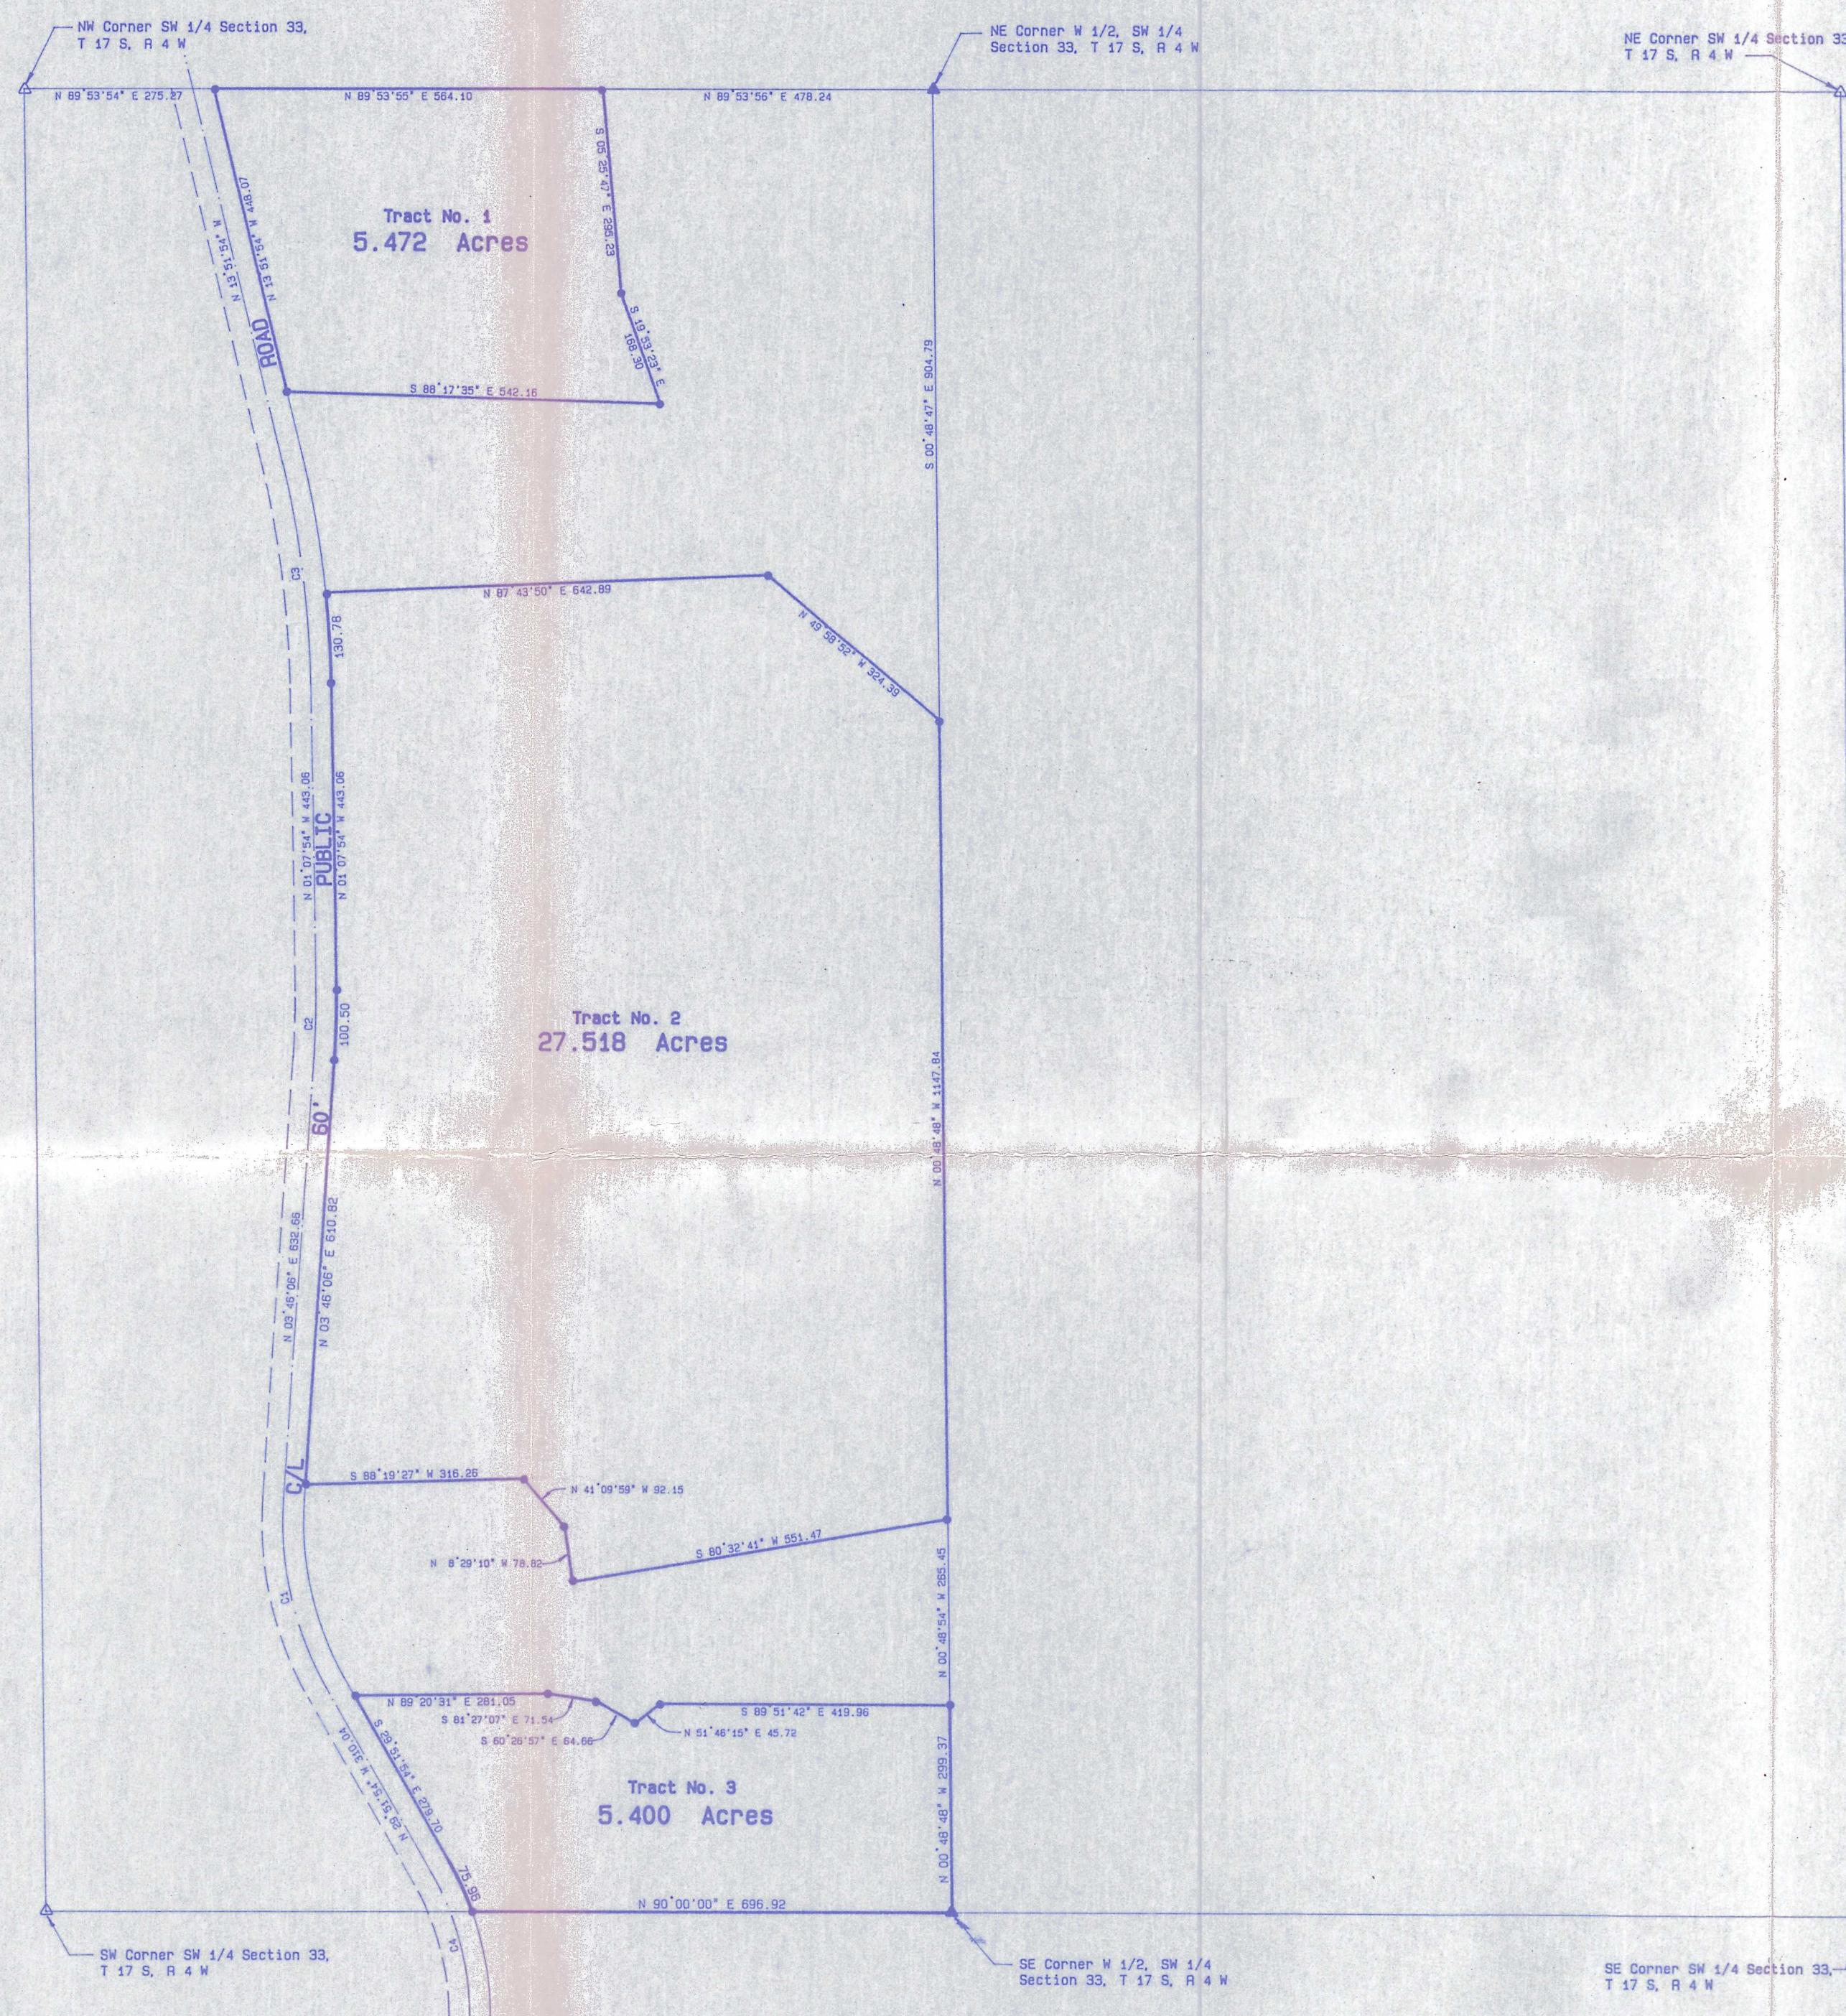

Curve No.	Radius	Delta	Length	Tangent	Chord
1	478.30	033°38'35"	280.85	144.60	S 43°02'54"E 276.83
2	1146.30	004°53'43"	97.94	49.00	N 1°19'06"E 97.91
3	1432.70	012°44'00"	318.40	159.86	N 7°29'54"W 317.75
4	410.30	029°51'54"	213.87	109.42	N 14°55'57"W 211.45

LEGEND
△ - Sectional Monument Found
▲ - Sectional Monument Set
● - 5/8" x 24" Iron Rebar Set

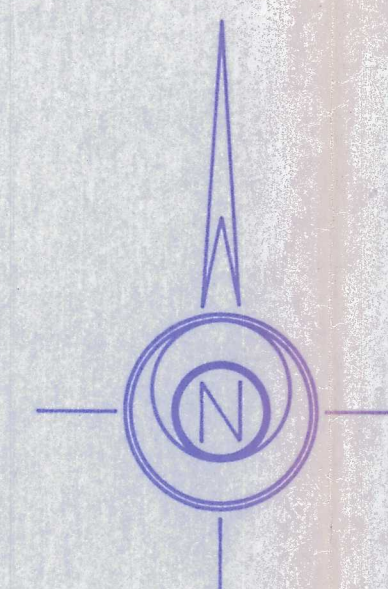

References
Attached

SURVEYOR'S CERTIFICATE:
I hereby certify this plat to be a true, correct and complete representation of the property described on the attached sheet, as surveyed under my supervision, this 13th day of December, 1989.



Daniel E. Garber
Daniel E. Garber RLS 683

DENNIS AND VICKIE FLORES	
GARBER SURVEYING SERVICE, P.A.	
217 EAST FIRST AVENUE SUITE 16 HUTCHINSON, KANSAS 67501 316-665-7032	
A PORTION OF THE W 1/2 SW 1/4 SECTION 33, T17S, R4W OF THE 6TH P.M.	
Scale 1"=200 feet DATE 12/13/1989	JOB NO. 689-685 Sheet 1 of 1 Sheets