


Plat of Survey

Heller Boundary Surveys, W.B. Heller, P.S. 1202, cellular: 620-245-8623
406 N. Kansas Avenue, Canton, KS 67428, email: willyboskilly@yahoo.com
3 Parcels in The W. 1/2 of The S.W. 1/4 of
Section 34, T17S - R3W of The 6th P.M.

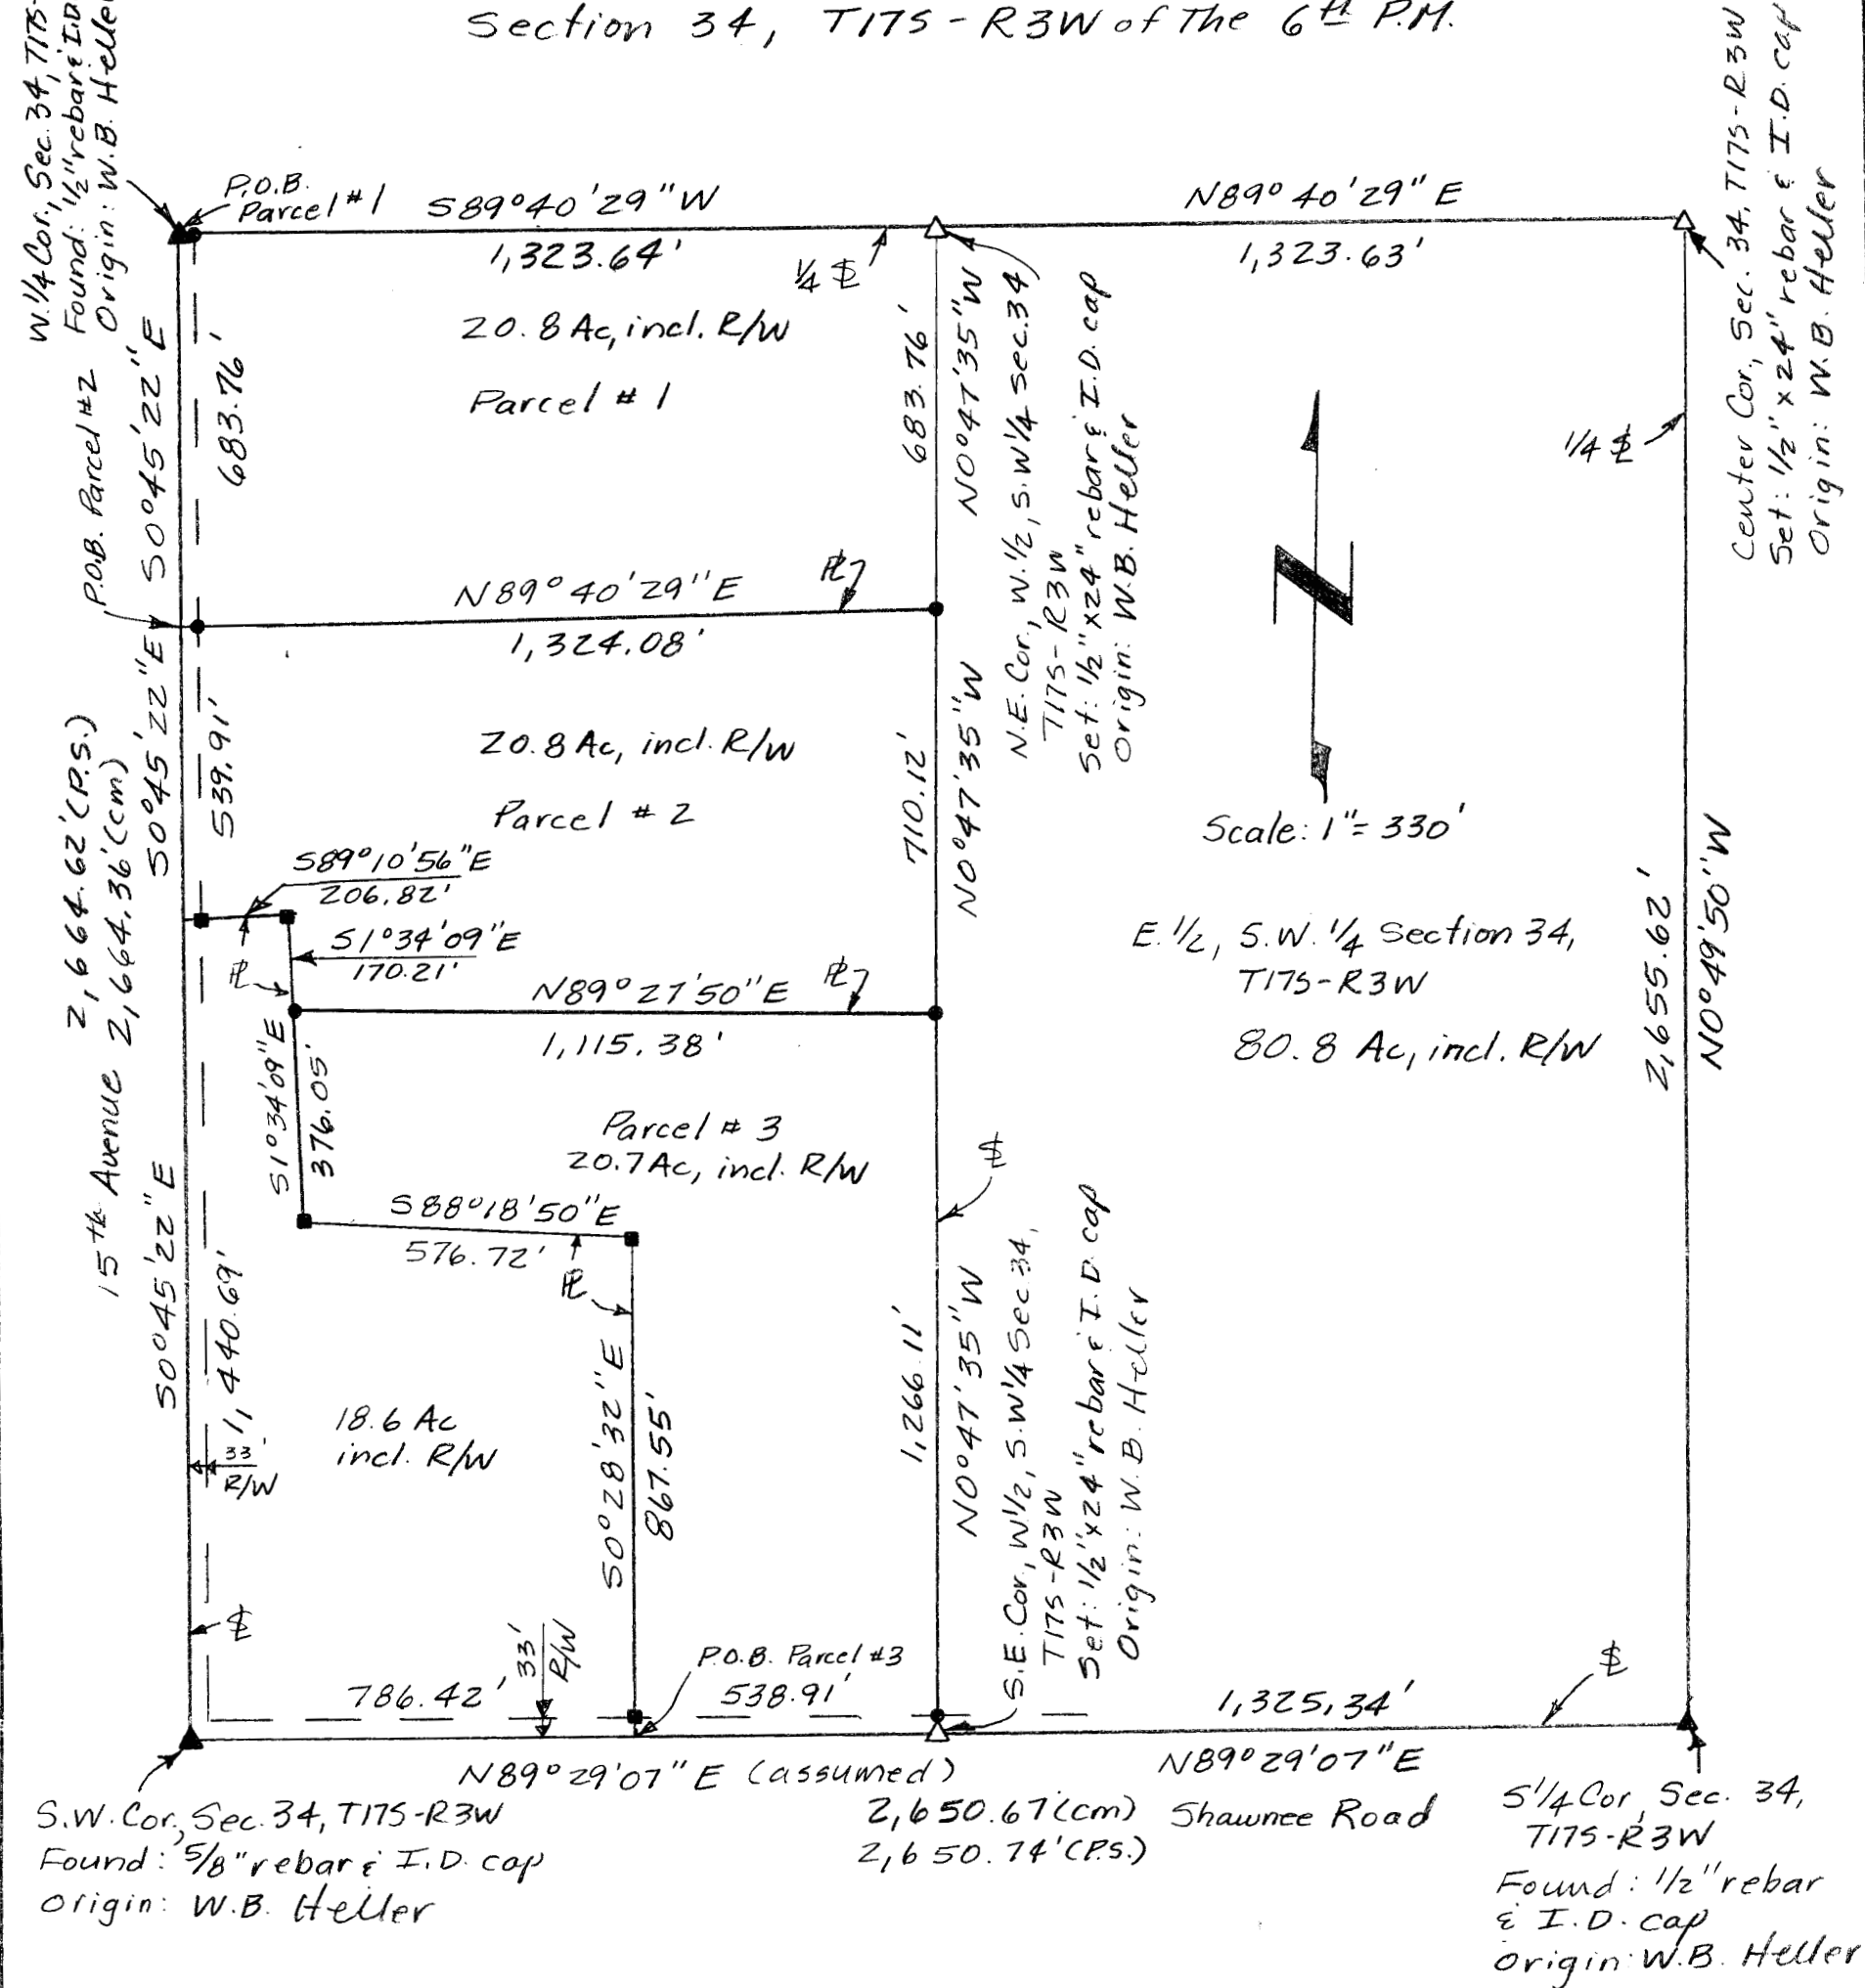

For: Curtis Patrick
625 W. State Street
Lindsborg, KS 67456

Date: December 15, 2015

Legend

- ▲ = Section Corner Found
- = 1/2" x 24" rebar & I.D. cap set
- = 1/2" rebar found
- △ = Section Corner Set
- P.O.B. = Point of Beginning
- ⚡ = Section Line
- R = Property Line
- cm = calculated/measured distance
- P.S. = previous survey

Note: Basis of bearings assumed on the south section line of sec. 34, T17S-R3W
Note: All distances are calculated/measured distances.