

A SURVEY OF THE SW $\frac{1}{4}$ OF SECTION 34, T.19 S., R.2 W. OF THE 6TH P.M., CONTAINING 159.861 ACRES IN McPHERSON COUNTY, KANSAS, AND OF A 109.403 ACRE PORTION THEREOF, BEING ALL OF SAID SW $\frac{1}{4}$ EXCEPT THE 50.458 ACRE IN THE SE COR. OF SAID SW $\frac{1}{4}$ AS SHOWN HEREON AND IS MORE PARTICULARLY DESCRIBED ON THE ATTACHED SHEET, ALL SUBJECT TO ROADWAY AND OTHER EASEMENTS AND AGREEMENTS OF RECORD.

SYNOPSIS OF EFFORTS TO RECOVER UNREFERENCED CORNERS (SHOWN HEREON AS "SET THIS SURVEY") AND NEW REFERENCE TIES TO EACH AS ESTABLISHED. SEE NOTES AT EACH LOCATION, AND SEE ALSO ATTACHED REPORT OF SURVEY.

SE COR. SECTION 33

DUG 10" N-5 X 25 E-W X 25 DEEP IN AREA FC. OR CROP LINES TO N-5 - FOUND NOTHING. TIES TO CORNER SET 6" DEEP: 26.35 N. TO SPK. TOP FC. POST 28.85 NNW TO SPK. IN P-POLE 27.85 NNE & 24.45 SSE TO TOP PIPE LINE MARKERS

SW COR. SECTION 34

DUG 10" N-5 X 20 E-W X 4-5 DEEP ACROSS ROADWAY E-5 IN ALL DIRECTIONS - FOUND NOTHING. TIES TO CORNER SET 6" DEEP: 42.25 W. & 42.25 NE TO SPKS. IN P-POLES 39.85 NW TO SPK. TOP COR. FC. POST 63.2 ESE TO SPK. ANCH. POLE

W $\frac{1}{4}$ COR. SECTION 34

DUG 12" W-15 N-5 X 25 DEEP IN AREA HEDGE & FC. LINES TO E-W - FOUND NOTHING. TIES TO CORNER SET 6" DEEP: 25.00 E. TO IRON BAR ON 4-5 36.85 SW & 35.1 NW TO SPKS. TOP OF FC. POSTS 25.7 W. TO SPK. TOP COR. FC. POST

N $\frac{1}{4}$ COR. SECTION 34

DUG 10" N-5 X 25 W-15 DEEP IN AREA HEDGE & FC. LINES TO N-5 - FOUND NOTHING. TIES TO CORNER SET 6" DEEP: 33.65 SSE TO SPK. COR. FC. POST 29.85 NNE - HEDGE POST 28.55 NNW - HEDGE POST 37.15 SW TO TOP 2" D. STL. FC. POST W. OF FC. COR.

CENT. COR. SECTION 34

DUG, PADDED & SCRAPED IN 10 X 10 X 15-2' DEEP AREA AROUND FC. AND HEDGE INTERSECTIONS - FOUND NOTHING. TIES TO CORNER SET AT SURFACE: 13.4 NNE & 7.25 NNW TO SPKS. IN W. SIDE 14" D. HEDGE TREES 14.3 E. TO SPK. N. SIDE 20" D. ELM

SE COR. SECTION 34

DUG 10" N-5 X 25 E-W X 3' DEEP BEFORE FINDING STONE AS DESCRIBED IN ORIGINAL SURVEY NOTES. TIES TO IRON BAR SET TOP OVER CENTER AND 6" DEEP: 31.9 N. TO SPK. TOP FC. POST 27.8 NNE TO SPK. P-POLE 79.55 NNW TO SPK. 15" D. TREE

"BELIEVE TO HAVE" FOUND REFERENCED I.P. FOR SW COR. SEC. 33, T.19 S., R.2 W.

FOUND UNREFERENCED I.P. UNKNOWN ORIGIN AS MENTIONED ON PREVIOUS SURVEYS FOR NW CORNER SEC. 34, T.19 S., R.2 W.

SET 5" X 24" IRON BAR FOR W $\frac{1}{4}$ CORNER SEC. 34, T.19 S., R.2 W. ON A STRAIGHT LINE SPLIT BET. SW & NW CORNERS

TIES TO OTHER CORNERS:

SW COR. SECTION 33

REFERENCES MISSING. TIES TO "EXISTING" I.P.: 75.9 ESE, 50.0 ENE & 60.1 NSW TO SPKS. IN P-POLES 41.0 NW TO SPK. TOP FC. POST

NW COR. SECTION 34

PREVIOUSLY UNREFERENCED TIES TO "EXISTING" I.P.: 42.05 NW TO SPK. NEW P-POLE 64.3 NNW & 69.3 NNW TO EYES OF GUY ANCHORS 68.5 ESE TO TELE CABLE PEDESTAL

NE COR. SECTION 34

REFERENCES MISSING BUT CORNER USED PREVIOUSLY. TIES TO "EXISTING" I.P.: 44.85 NE & 79.65 NSW TO PIPE LINE MARKERS 46.25 NW TO SPK. P-POLE 39.85 ESE TO SPK. STR. P-POLE

E $\frac{1}{4}$ COR. SECTION 34


ADDITIONAL REFERENCES TIES TO "EXISTING" I.P.: 30.0 E. TO SPK. HEDGE TREE 32.0 W. TO FC. POST 26.1 WSW TO SPK. P-POLE 31.0 NE & 41.7 SE TO N-5 ENDS CMP. CULVERT

SW $\frac{1}{4}$ SECTION 34, T.19 S., R.2 W. 159.861 ACRES TOTAL

EXCEPTED AREA - SEE DESCRIPTION ATTACHED 50.458 ACRES



SCALE: 1"=300'

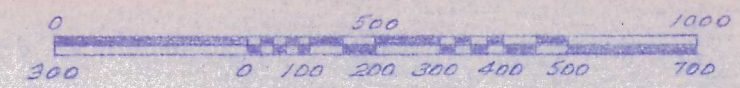

LEGEND OF SYMBOLS

- ▲ DENOTES GOVT CORNER FOUND
- ▲ DENOTES 5" X 24" IRON BAR SET FOR GOVT CORNER THIS SURVEY - SEE NOTES AND TIES AT LEFT, AND THE ATTACHED REPORT OF SURVEY
- DENOTES 5" X 24" IRON BAR SET FOR BOUNDARY R/W OR OTHER CORNER THIS SURVEY
- ◆ DENOTES FLAGGED NAIL SET FOR CORNER THIS SURVEY
- DENOTES FLAGGED STAKE SET ON BOUNDARY THIS SURVEY
- RS. DENOTES DATA FROM PREVIOUS SURVEYS BY OTHERS
- EDM DENOTES DISTANCE MEASURED ELECTRONICALLY
- CALC. DENOTES CALCULATED VALUES

I HEREBY CERTIFY THIS PLAT OF SURVEY TO BE A TRUE AND CORRECT REPRESENTATION OF THE PROPERTY DESCRIBED ABOVE AND ON THE ATTACHED SHEET AS SURVEYED BY ME FROM DATA FURNISHED BY THE McPHERSON COUNTY ENGINEERS OFFICE OR COMPILED FROM FIELD FINDINGS, IN KEEPING WITH THE BEST OF MY KNOWLEDGE AND ABILITY, THIS 29TH DAY OF JANUARY 1981.

William H. Klassen

PREPARED FOR: DAROLD AND ELTON WEDEL RFD #2 Box # 28 CANTON, KANSAS 67428	
BY: SICKMON-KLASSEN, LAND SURVEYORS 611 EAST 4 TH AVE. R.D. BOX # 1691 HUTCHINSON, KANSAS 67501 (316) 663-7401	
SURVEYED: KLASSEN-PORTER	PROJECT NO.: SK-50-124
COMPUTED-DRAWN-CHECKED: KLASSEN	DATE: 29 JANUARY 1981