


Plat of Survey

Heller Boundary Surveys, William B. Heller, Ph: 620-245-8023
 863 S. 9th Street, Salina, KS 67401
 A 5.0 acre parcel in The S.E. 1/4 of Sec. 34, T19S-R5W

Date: July 2, 2020

E. 1/4 Cor., Sec. 34, T19S-R5W
 Found: 1/2" rebar
 Origin: unknown

For: Smyres, L.L.C.
 c/o Jo Anna Mason
 465 Kiowa Road
 McPherson, KS 67460

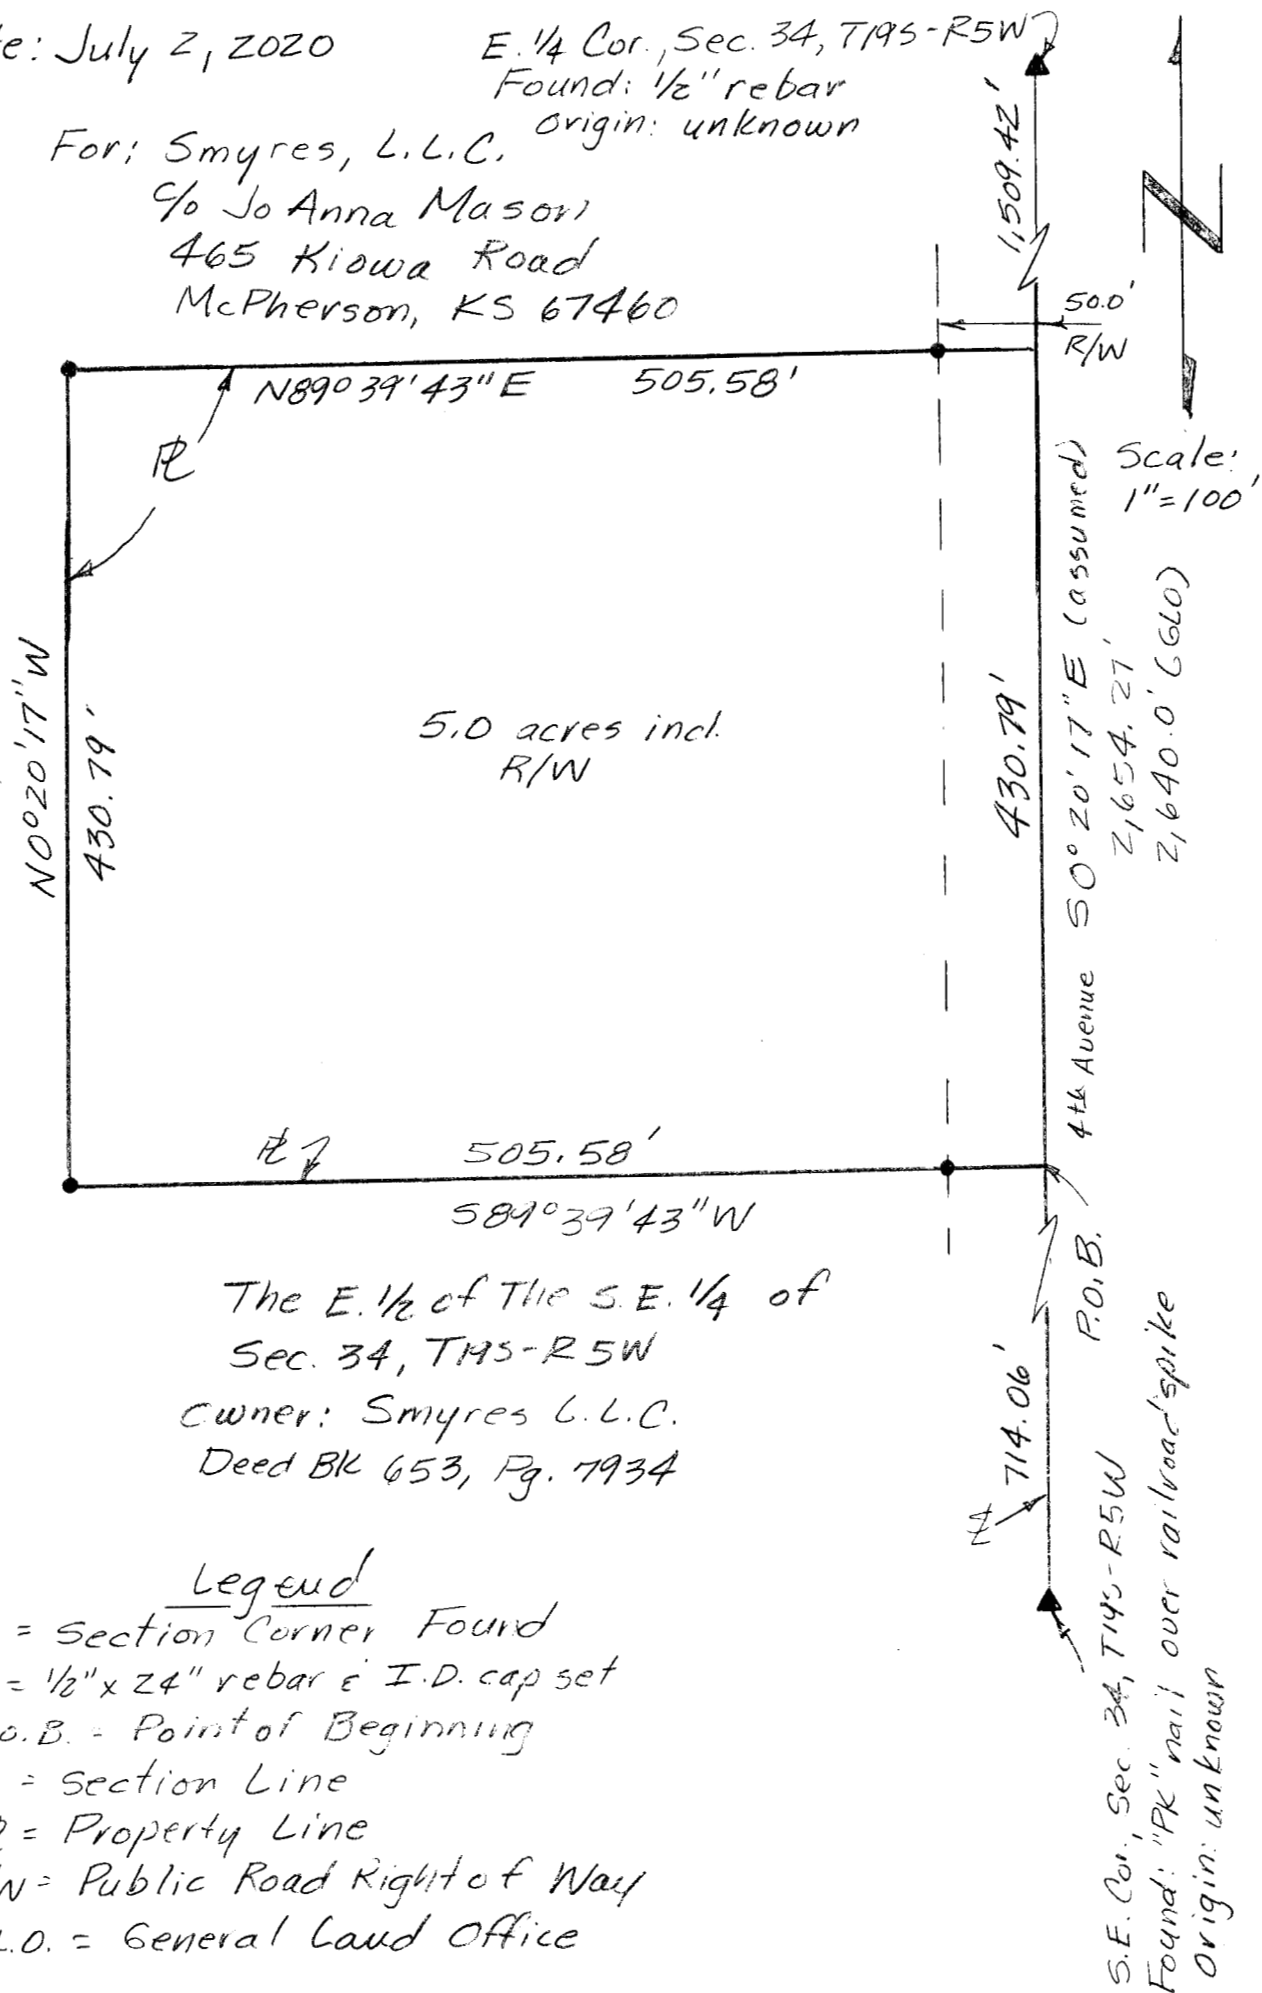

Legend

- ▲ = Section Corner Found
- = 1/2" x 24" rebar & I.D. cap set
- P.O.B. = Point of Beginning
- \$ = Section Line
- PL = Property Line
- R/W = Public Road Right of Way
- G.L.O. = General Land Office

Note: Field work performed May - July 2020.
 Note: All distances are calculated - measured distances.