

NW Cor. NW 1/4  
Sec. 34, T21S, R4W  
Fd. 5/8" Iron Rebar  
From Reference Ties

NW Cor. NE 1/4  
Sec. 34, T21S, R4W  
Fd. 5/8" Iron Rebar  
From Reference Ties

NE Cor. NE 1/4  
Sec. 34, T21S, R4W  
Fd. 1" Iron Rebar  
From Reference Ties

NW Cor. S 1/2 S 1/2 NE 1/4  
Sec. 34, T21S, R4W  
Found 20d Spike in Tree

NW Cor. SE 1/4  
Sec. 34, T21S, R4W  
Found (2) 4.0" Offsets of NW Cor. SE 1/4 Sec. 34,  
T21S, R4W on West and North line SE 1/4


SW Cor. NW 1/4  
Sec. 34, T21S, R4W  
Fd. 5/8" Iron Rebar  
From Reference Ties

NE Cor. SE 1/4  
Sec. 34, T21S, R4W  
Fd. 5/8" Iron Rebar  
From Reference Ties

SW Cor. SW 1/4  
Sec. 34, T21S, R4W  
Fd. 5/8" Iron Rebar  
From Reference Ties

SW Cor. SE 1/4  
Sec. 34, T21S, R4W  
Fd. 5/8" Iron Rebar  
From Reference Ties

SE Cor. SE 1/4  
Sec. 34, T21S, R4W  
Fd. 5/8" Iron Rebar  
From Reference Ties

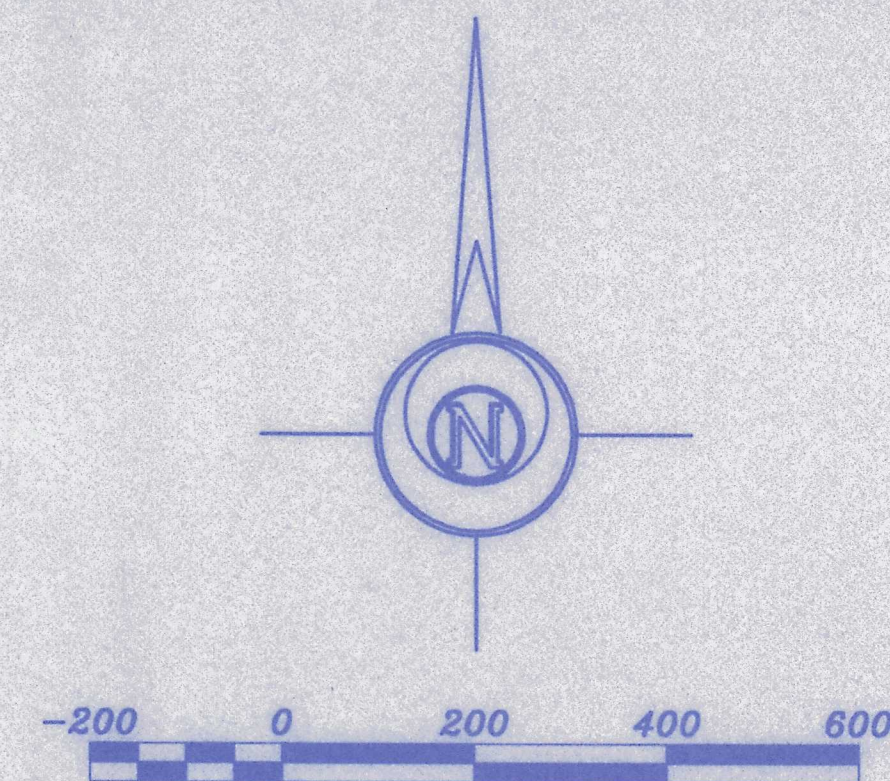

LEGEND

- Δ = Sectional Monument Found
- = 5/8" x 24" Iron Rebar Set
- P.S. = Previous Survey

DESCRIPTION:

A portion of the Northeast Quarter of Section 34, Township 21 South, Range 4 West of the 6th Principal Meridian, McPherson County, Kansas described as follows:

Beginning at the Southeast corner of said Northeast Quarter; thence South 89°49'11" West (basis of bearings is assumed) along the South line of said Northeast Quarter 2085.23 feet; thence North 03°51'48" West 664.12 feet to the North line of the South Half of the South Half of said Northeast Quarter; thence North 89°50'49" East along the North line of the South Half of the South Half of said Northeast Quarter 2129.98 feet to the Northeast corner of the South Half of the South Half of said Northeast Quarter; thence South 00°00'00" East along the East line of said Northeast Quarter 661.75 feet to the point of beginning containing 32.042 Acres, subject to a road right-of-way easement across the East 33.00 feet thereof and any other easements of record AND ALSO a portion of the Southeast Quarter of Section 34, Township 21 South, Range 4 West of the 6th Principal Meridian, McPherson County, Kansas described as follows:

Beginning at the Northeast corner of said Southeast Quarter; thence South 00°01'20" East along the East line of said Southeast Quarter 587.58 feet; thence South 89°43'20" West 986.26 feet; thence North 01°15'50" East 589.44 feet to the North line of said Southeast Quarter; thence North 89°49'11" East along the North line of said Southeast Quarter 973.48 feet to the point of beginning containing 13.236 Acres, subject to a road right-of-way easement across the East 33.00 feet thereof and any other easements of record.

SURVEYOR'S CERTIFICATE:

I hereby certify this plat to be a true, correct and complete representation of the property described hereon, as surveyed under my supervision, this 6th day of September, 2000.



Lloyd P. Dorzweiler RLS

Date Of Field Work: August 24, 2000

MARK PAULS

CARBER SURVEYING SERVICE, P.A.

423 WEST FIRST AVENUE  
HUTCHINSON, KANSAS 67501  
Ph. 316-665-7032 Fax 316-663-7401

A PORTION OF THE E 1/2  
SECTION 34, T21S, R4W

|                  |                     |
|------------------|---------------------|
| Drawn By: AL     | Checked By: LPD     |
| Scale: 1"=200'   | Job No.: C2000-629  |
| Date: 09/05/2000 | Sheet 1 of 1 Sheets |