


STATE	PROJECT NO.	YEAR	SHEET NO.	TOTAL SHEETS
KANSAS	135-59 KA-5277-01	2019	1	1

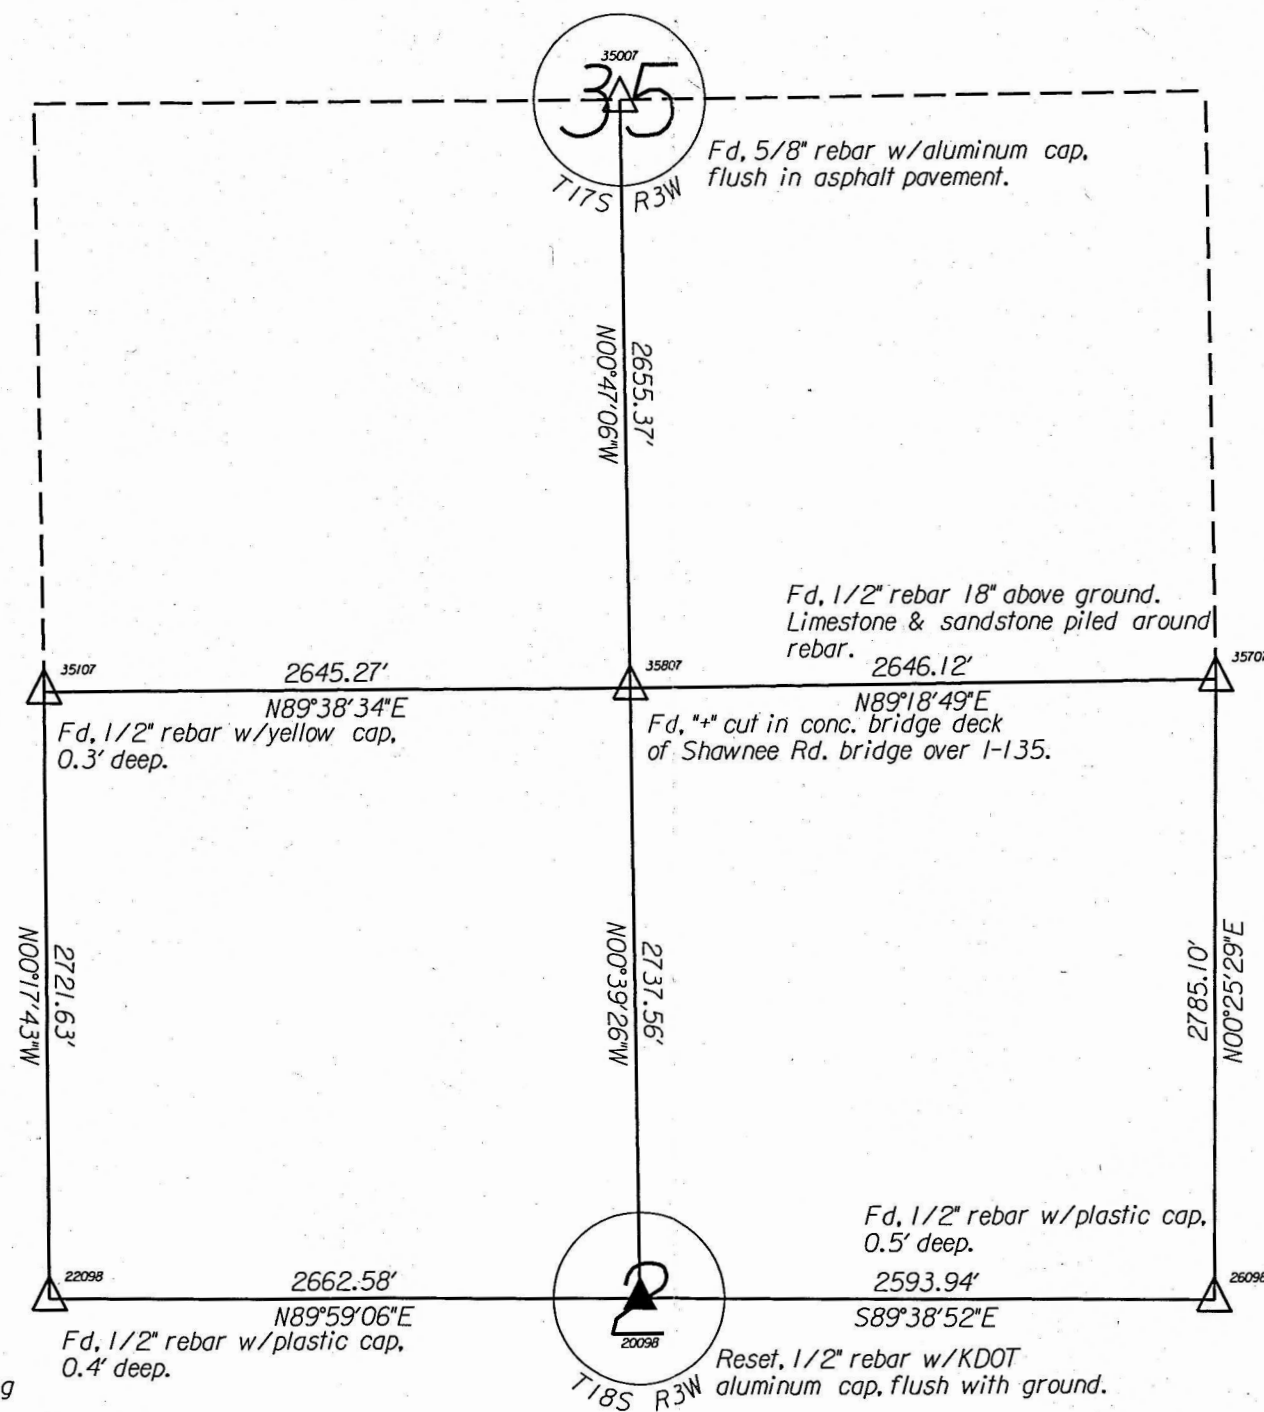

135-59 KA-5277-01
McPherson County
June, 2019
Kara La Riviere, P.S.

Section Corner Project Northing/Easting


Horizontal Datum Latitude and Longitude from OPUS data sheets
converted to Kansas SPC South Zone (1502) NAD83(2011).
Project coordinates x 0.99993140 = Kansas SPC South Zone Coordinates.

U.S. Survey Foot

Point	Northing	Easting	Description
22098	1986445.936	1561463.564	SW COR NW 1/4 S2 T18S R3W
20098	1986446.637	1564126.145	CENTER COR S2 T18S R3W
26098	1986430.697	1566720.037	SE COR NE 1/4 S2 T18S R3W
35107	1989167.526	1561449.532	SW COR S35 T17S R3W
35807	1989184.014	1564094.747	SE COR SW 1/4 S35 T17S R3W
35707	1989215.717	1566740.676	SE COR S35 T17S R3W
35007	1991839.136	1564058.372	CENTER COR S35 T17S R3W

I hereby certify that this drawing is a true representation of a survey
conducted by the Kansas Department of Transportation for project
135-59 KA-5277-01, in McPherson County, Kansas, dated June, 2019.

KANSAS DEPARTMENT OF TRANSPORTATION

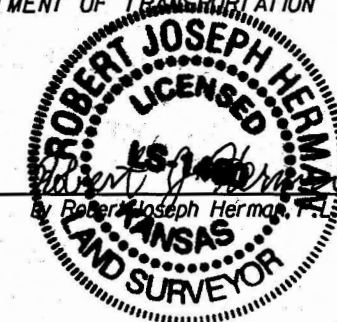

LEGEND

No Scale
Grid Bearings
All Distances are in U.S. Survey feet.

- △ - Found, see filed Land Survey Reference reports for Origin/Method and additional monumentation at corner monument.
- ▲ - Set 1/2"x24" rebar with KDOT aluminum cap. See filed Land Survey Reference Reports for Origin/Method and additional monumentation.

KANSAS DEPARTMENT OF TRANSPORTATION

SECTION CORNER SKETCH

CADconform Certify This File