
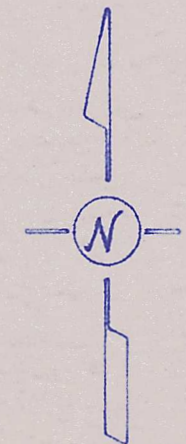


SURVEY OF THE W. 1/2, SW 1/4, SECTION 35, T.18S., R.2W. OF
THE 6TH P.M. IN McPHERSON COUNTY, KANSAS AND PORTIONS
THEREOF AS DESCRIBED ON THE ATTACHED SHEETS.

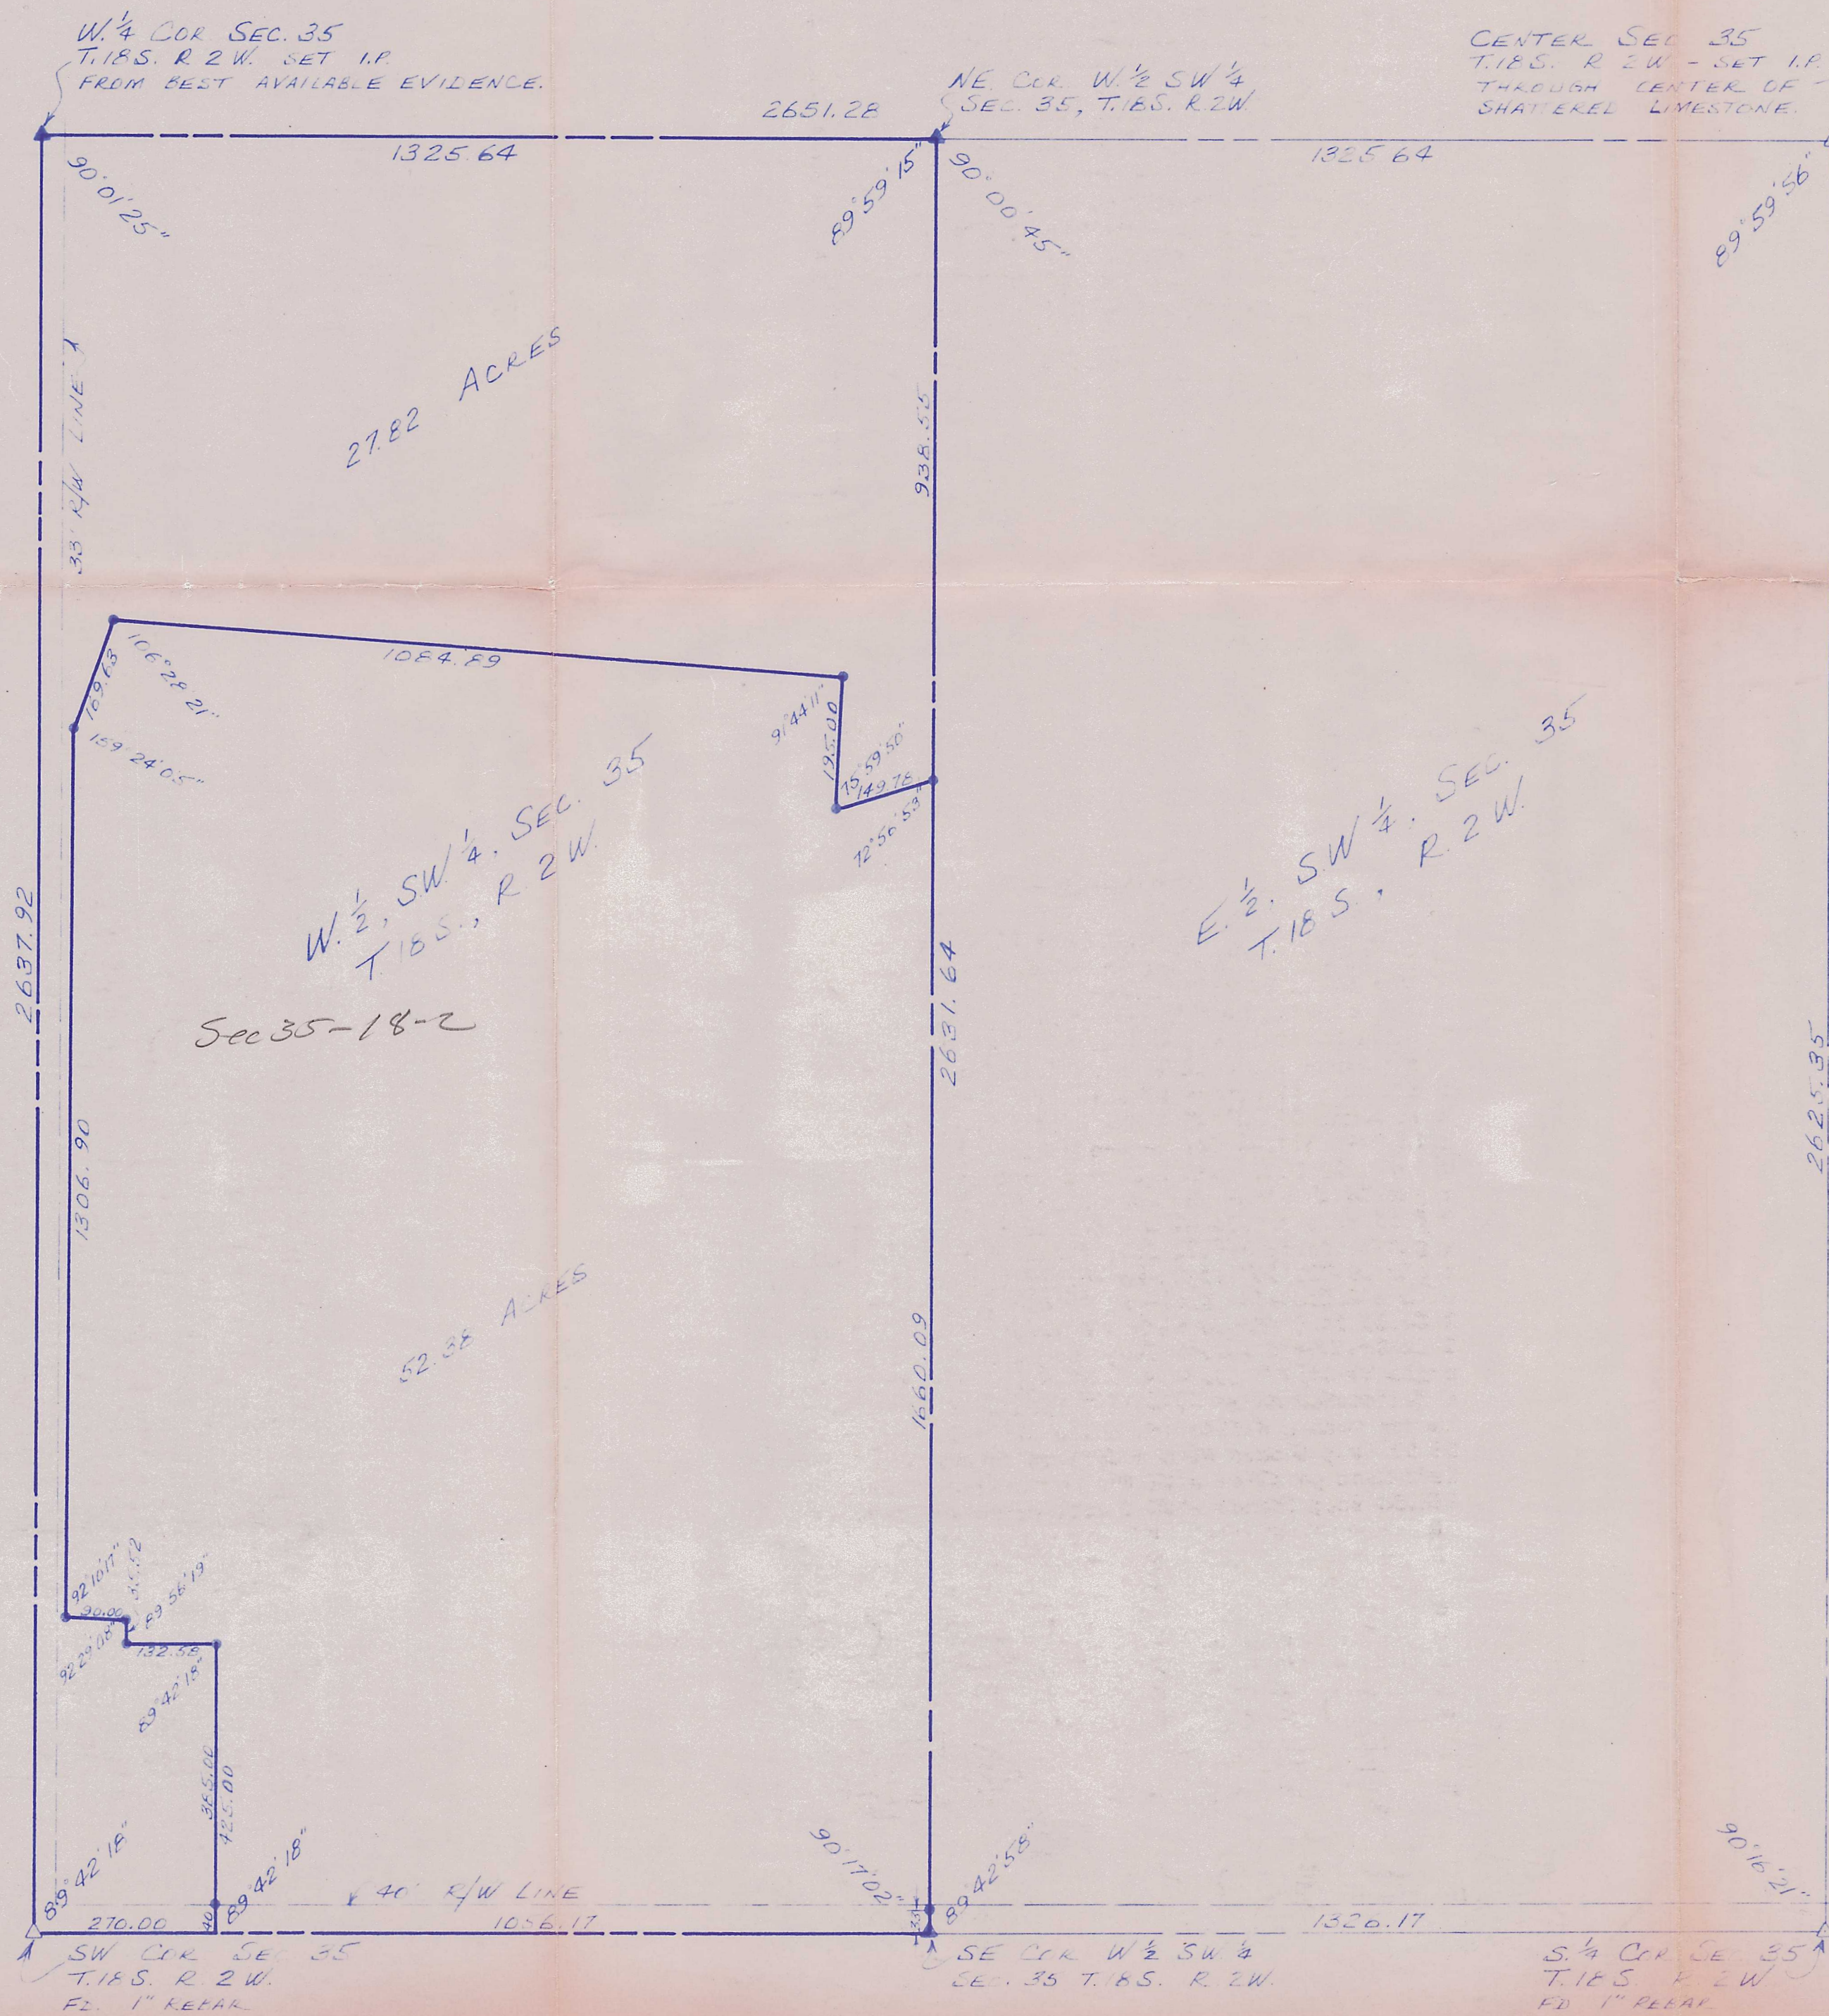

SCALE: 1" = 200'

LEGEND

- △ — SECTION SUBDIVISION CORNER FOUND.
- ▲ — SECTION SUBDIVISION CORNER SET.
- — 5/8" x 24" IRON REBAR & CAP SET.

I HEREBY CERTIFY THIS PLAT TO
BE A TRUE, CORRECT AND COMPLETE
REPRESENTATION OF THE PROPERTY
DESCRIBED ABOVE AND ON THE ATTACHED
SHEETS, AS SURVEYED BY ME, THIS
13TH DAY OF SEPTEMBER, 1982.

Daniel E. Garber
DANIEL E. GARBER RLS



Sec 35

SURVEY FOR:	
KENT ANDERSON AND CYRUS WEDEL	
BY:	
GARBER SURVEYING SERVICE P.A. 217 EAST FIRST AVENUE - SUITE 9 HUTCHINSON KANSAS 67501 PHONE 316-665-7032	
DRAWN: JEG	DATE: 1-13-1982
SCALE 1" = 200'	PRIN. NO. 682-109