
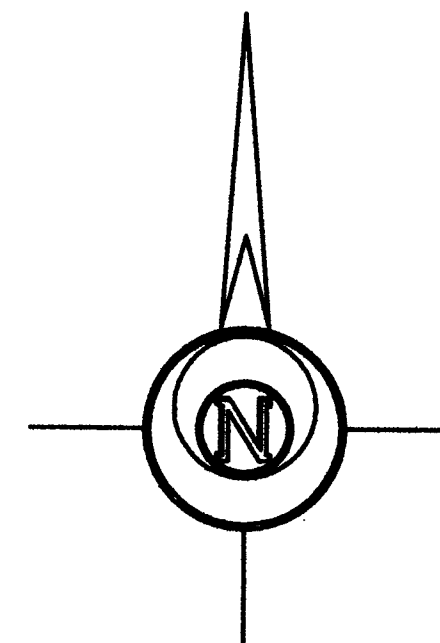


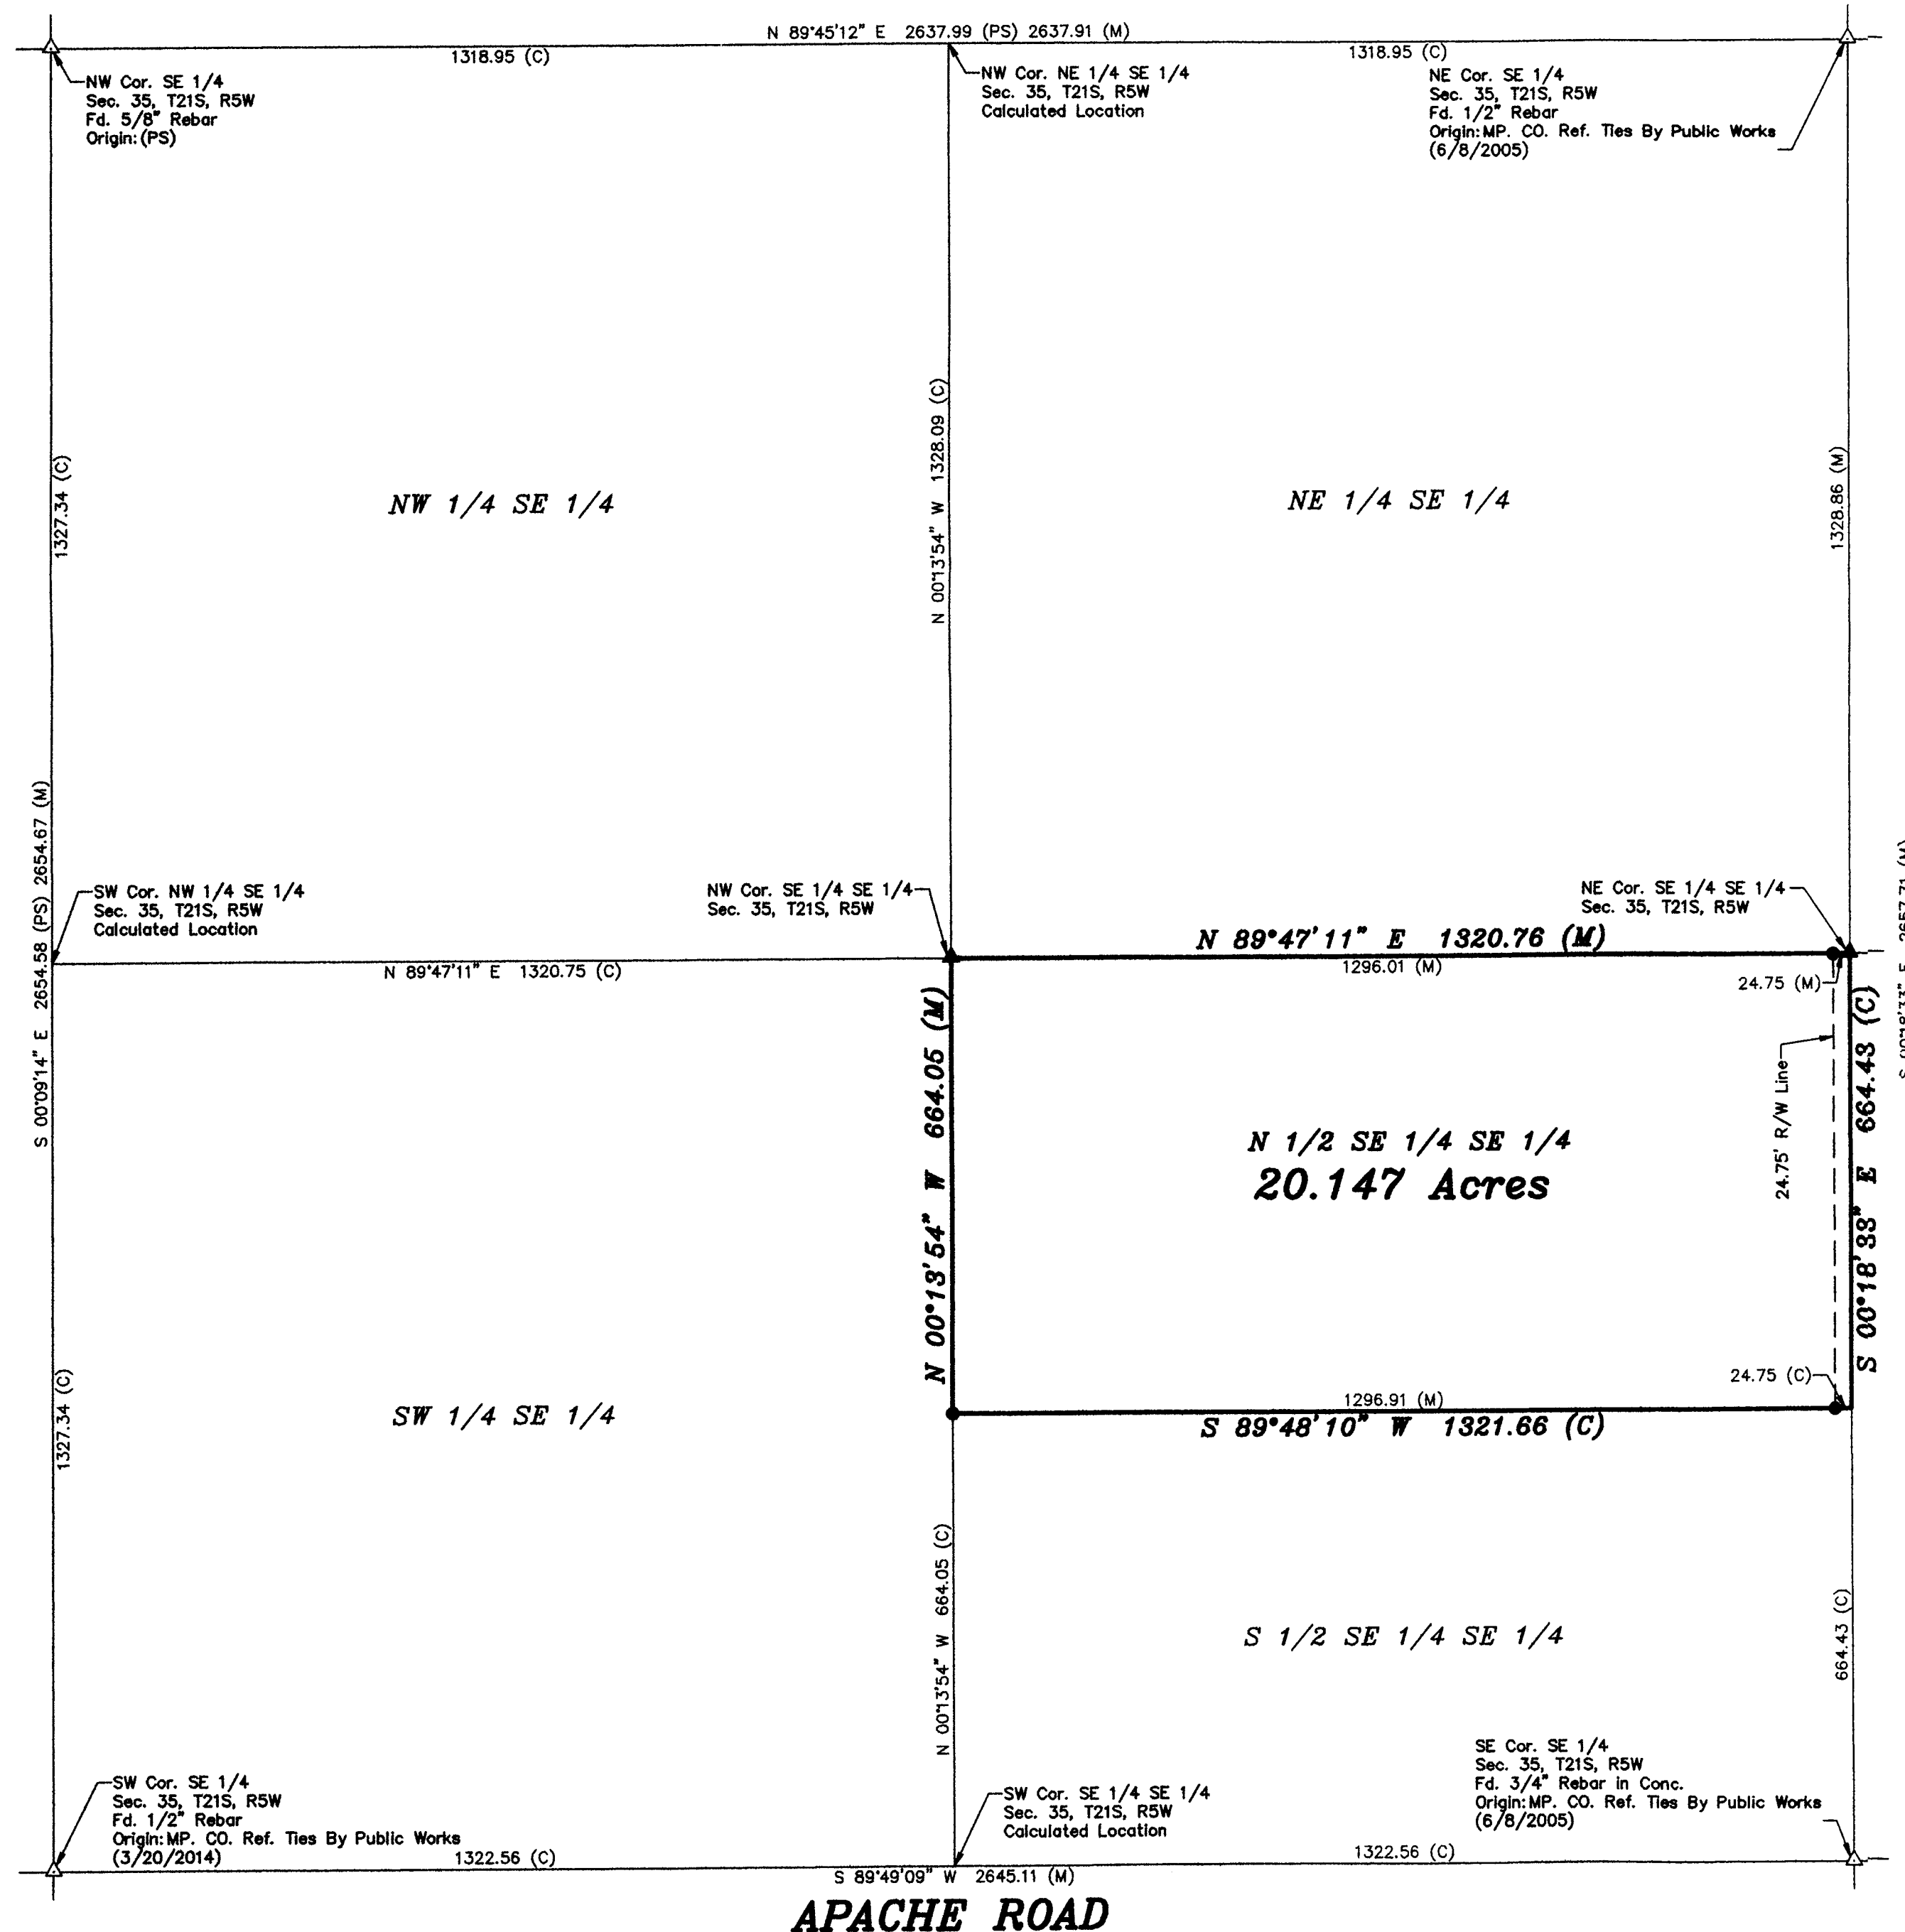

BASIS OF BEARING = NAD 83 KANSAS SOUTH ZONE

LEGEND


- △ - Sectional Monument Found
 ● - Section Monument Set (5/8" x 24" Iron Rebar w/G.S.S. Cap)
 5/8" x 24" Iron Rebar Set w/G.S.S. Cap
 (C) - Calculated
 (M) - Measured
 (PS) - Previous Survey GSS Project #G81-30

DESCRIPTION:

The North Half of the Southeast Quarter of the Southeast Quarter of Section 35, Township 21 South, Range 5 West of the 6th Principal Meridian, McPherson County, Kansas.

SURVEYOR'S CERTIFICATE:

I hereby certify this plat to be a true, correct and complete representation of the property described hereon, as surveyed under my supervision, this 17th day of May, 2016.

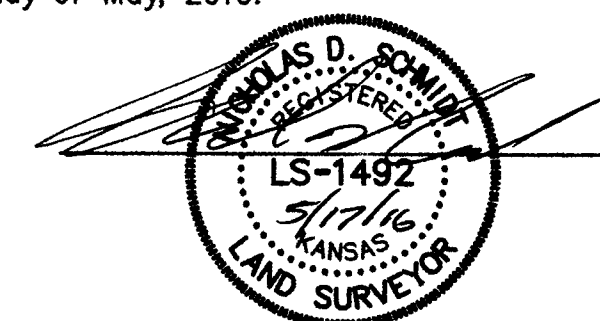**Prepared For:**

DORI WITT

Description:

**THE N 1/2 OF THE SE 1/4 OF THE
SE 1/4 SECTION 35, T21S, R5W
McPHERSON COUNTY, KANSAS**

Prepared By:



Garber Surveying Service, P.A.

HUTCHINSON (Main Office)	2908 North Plum St. 67502	Ph. 620-665-7032 Fax 620-663-7401
McPHERSON (Branch Office)	115 East Marlin 67460	Ph. 620-241-4441 Fax 620-241-4458
NEWTON (Branch Office)	511 North Poplar St. 67114	Ph. 316-283-5053 Fax 316-283-5073

Drawn By: **KLL**

Scale: 1"=200'

Date of Field Work: May 9, 2016

Job No:

Checked By: NDS

Date: 05/17/2016

Sheet 1 of 1 Sheet(s)

G2016-291