
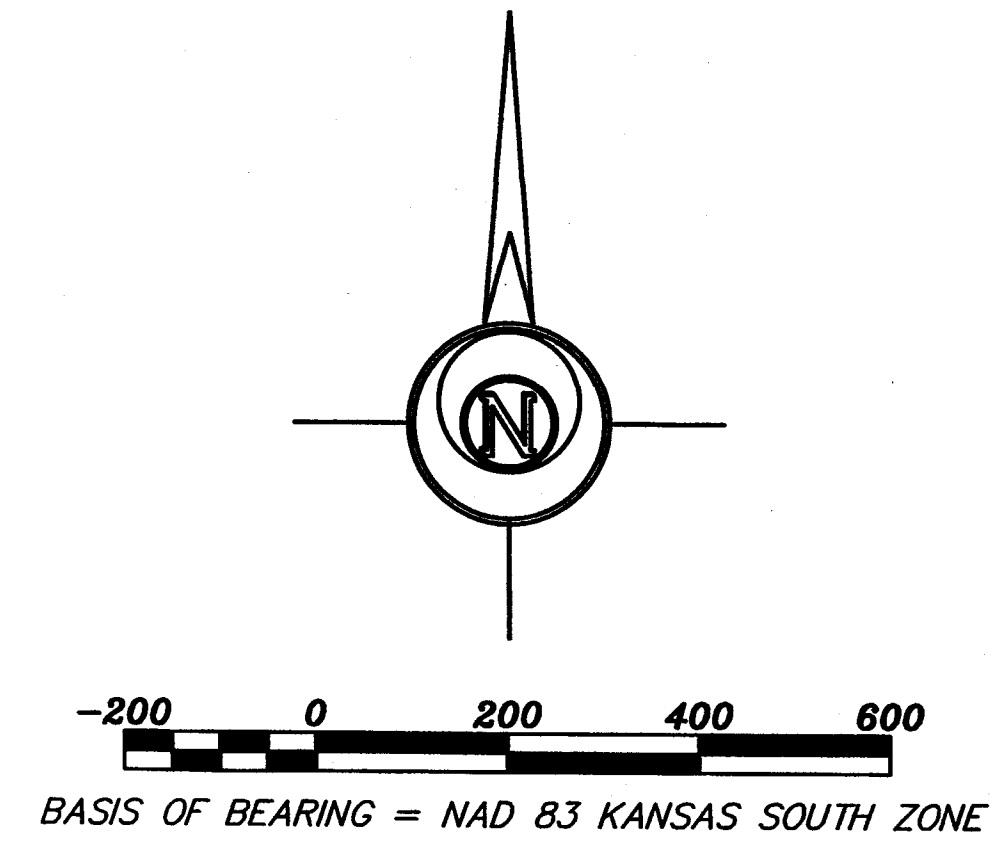


S 00°17'51" E 2,639.04' (M)

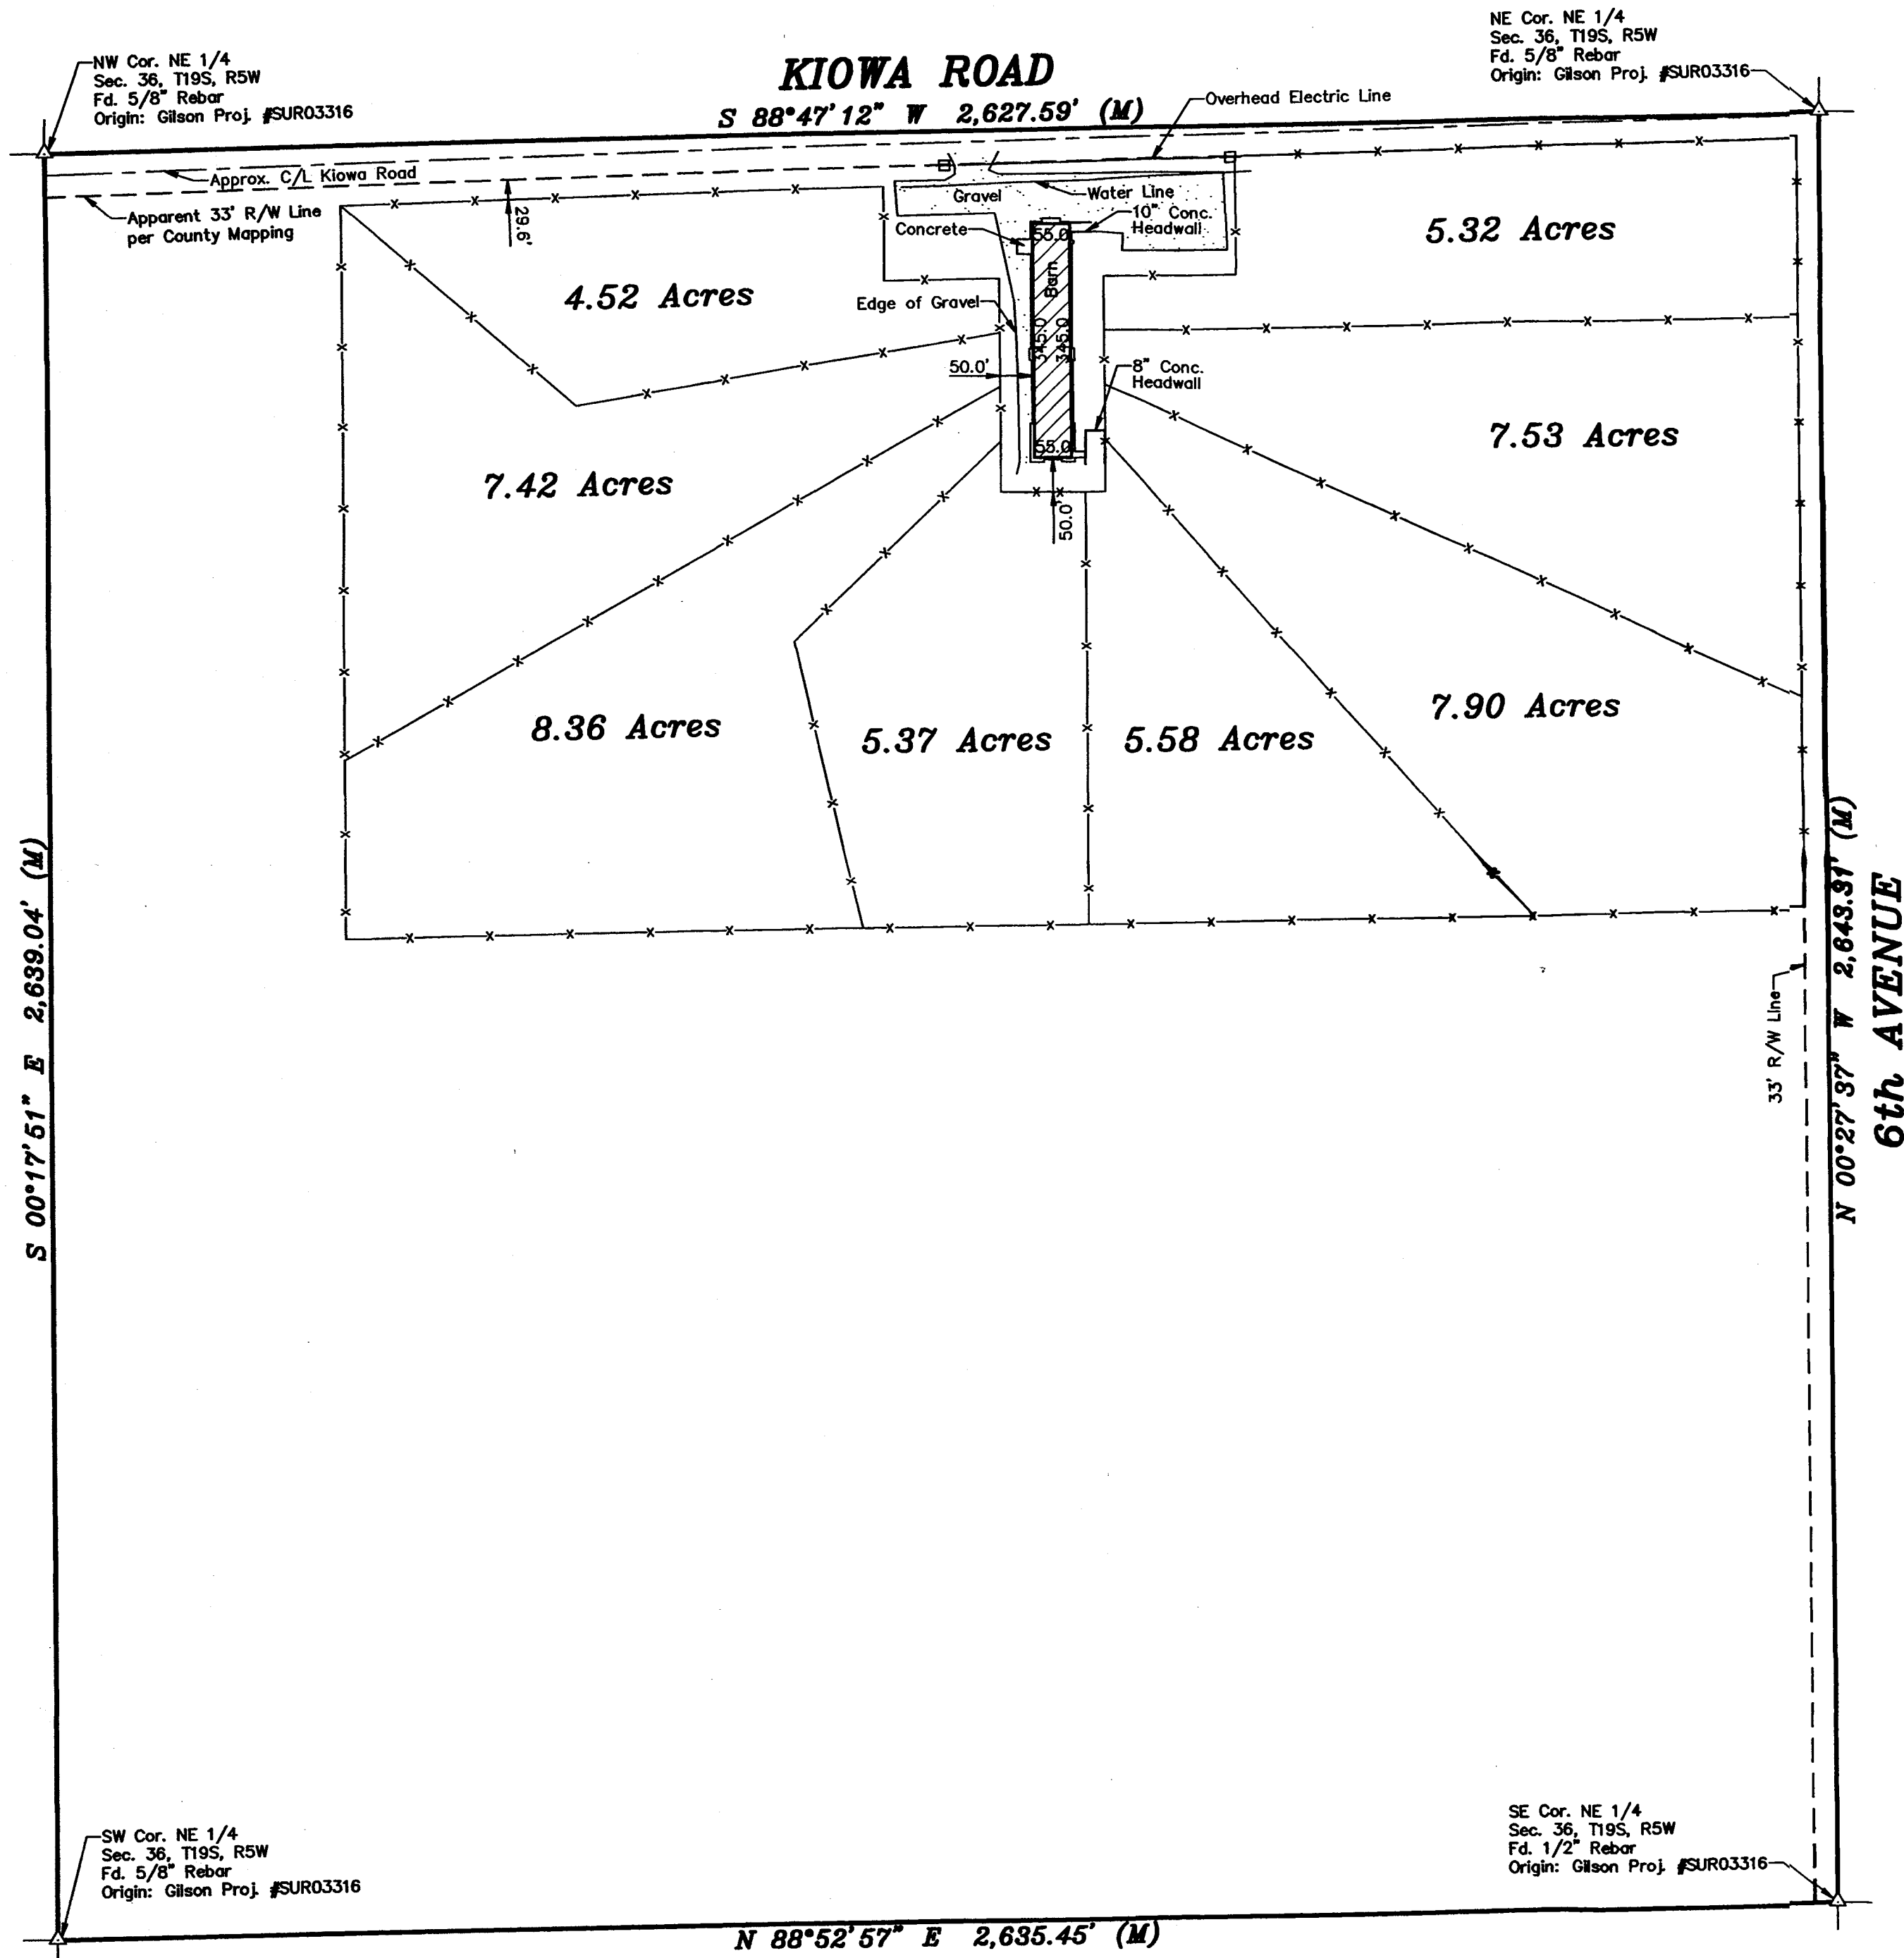


- LEGEND
- △ - Sectional Monument Found
 - ✕ - Proposed Fence
 - ⊕ - Power Pole
 - (M) - Measured

DESCRIPTION:
The Northeast Quarter of Section 36, Township 19 South, Range 4 West of the 6th Principal Meridian, McPherson County, Kansas.

- GENERAL NOTES:
1. Total paddock area = 52.00 Acres.
 2. Total length of fence = 14,289.70 Feet.
 3. All measurements are in US Survey Feet.

SURVEYOR'S CERTIFICATE:
I hereby certify this plat to be a true, correct and complete representation of the property described hereon, as surveyed under my supervision, this 18th day of September, 2024.

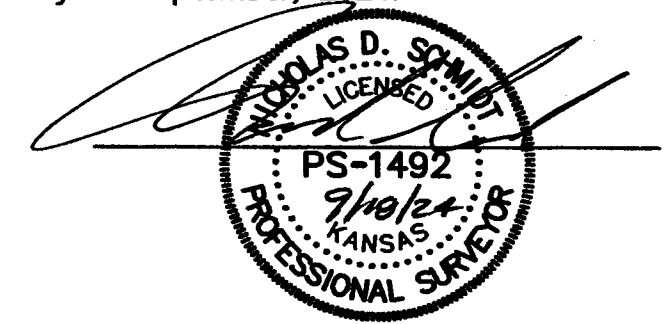

Prepared For: DANIEL HOLLOWAY		Description: THE NE 1/4 SECTION 36, T19S, R5W McPHERSON COUNTY, KANSAS	
Prepared By: Garber Surveying Service, P.A.			
 HUTCHINSON 2908 North Plum St. 67502 Ph. 620-665-7032 (Main Office)		BRANCH OFFICES: MANHATTAN Ph. 785-320-4810 MCPHERSON Ph. 620-241-4441 NEWTON Ph. 316-283-5053 SALINA Ph. 785-404-6302 WICHITA Ph. 316-260-9933	
Drawn By: CDS	Scale: 1"=200'	Date of Field Work: September 5, 2024	Job No:
Checked By: NDS	Date: 09/18/2024	Sheet 1 of 1 Sheet(s)	G2024-717