


Plat of Survey

Heller Boundary Surveys, William B. Heller, P.L.S. 1202, Cell Ph: 620-245-8023, 406 N. Kansas Ave., Canton, KS 67428

Section 36, T20S-R4W

N.W. Cor. Sec. 36, T20S-R4W
origin: W.B. Heller

N.E. Cor.; Sec. 36, T20S-R4W
Found: 5/8" rebar & I.D. cap
Origin: Garber Surveying Service

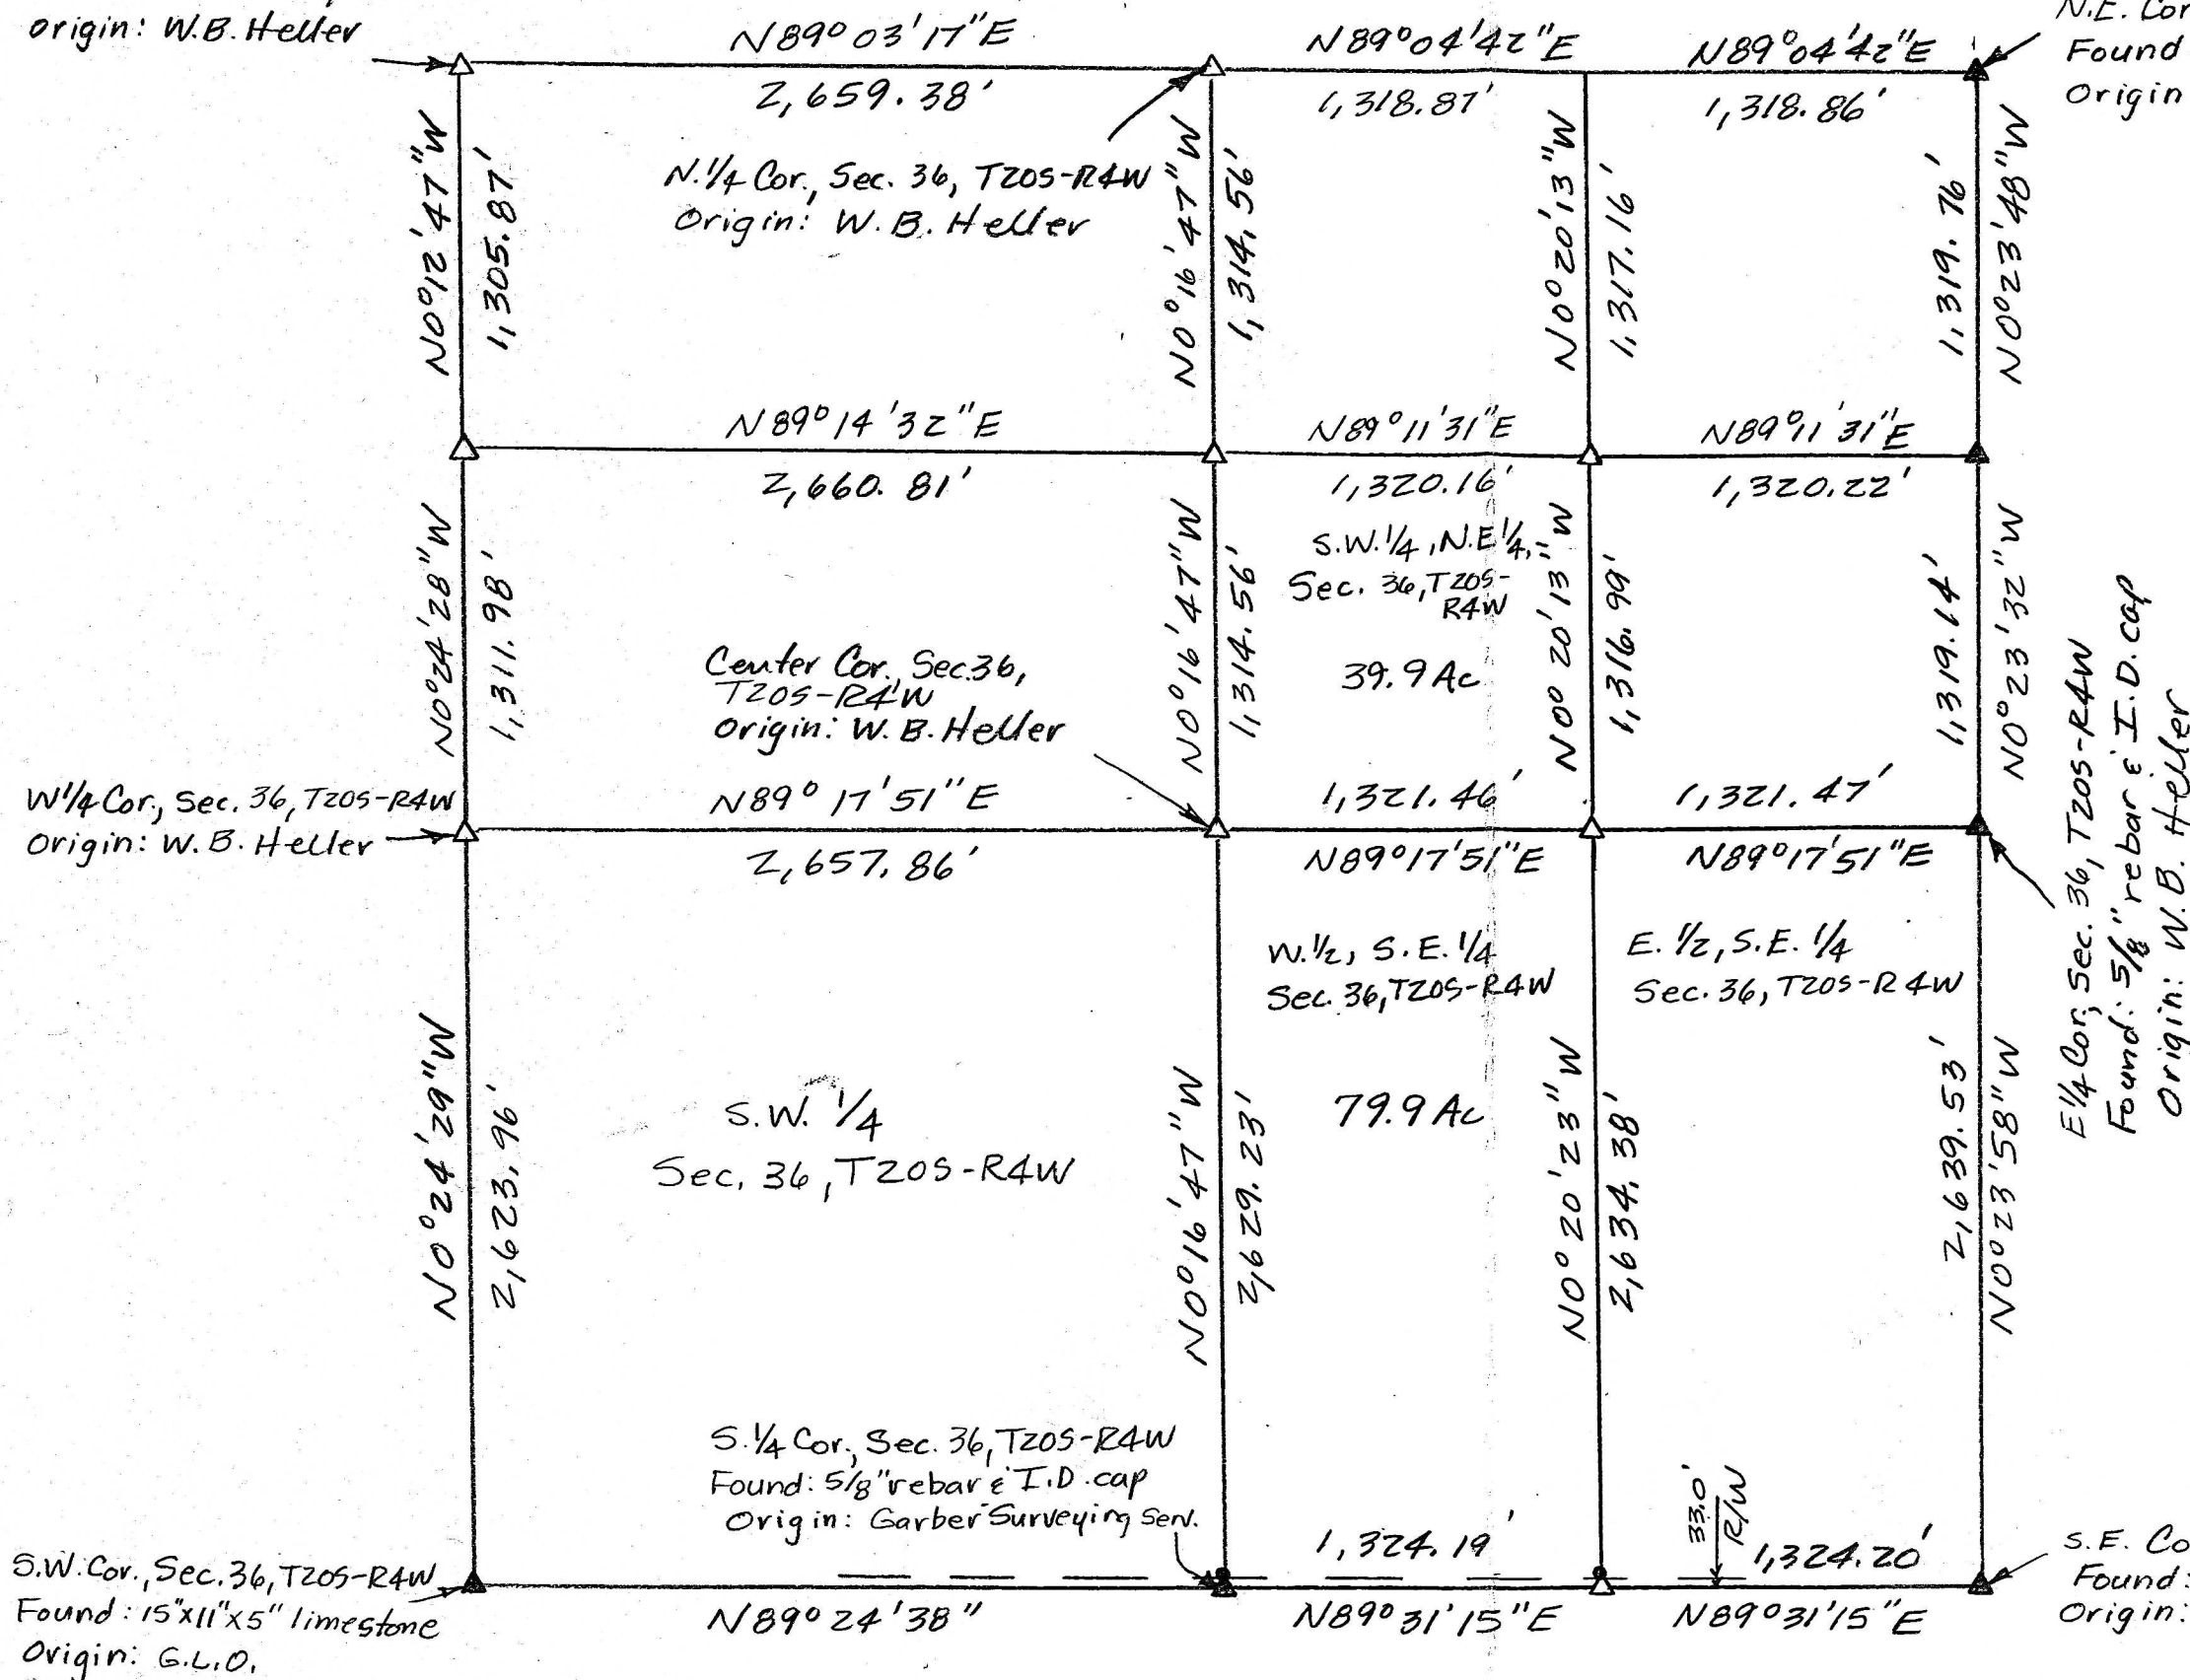

Scale: 1" = 660'

Legend

- ▲ = Section Corner Found
- △ = Section Corner Set (1/2" x 24" rebar)
- = 1/2" x 24" rebar & I.D. cap
- R/W = Public Road Right of Way
- PL = Property Line
- SL = Section Line
- G.L.O. = General Land Office