



LEGEND

- - FOUND 5/8" REBAR WITH PLASTIC CAP STAMPED "GARBER SURVEYING"
- △ - FOUND SECTION SUBDIVISION CORNER
- ⊗ - FOUND "X" CUT IN CONCRETE
- ▲● - SET 1/2"x24" REBAR WITH CAP STAMPED "ALPHA CLS-184"
- ⊗ - SET "X" CUT IN CONCRETE
- ⊠ - RIGHT-OF-WAY MARKER
- R - RECORD
- M - MEASURED
- C - CALCULATED MEASURE
- PRO - PRORATED
- POB - POINT OF BEGINNING

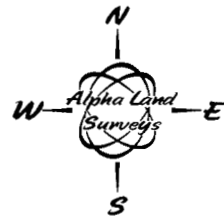

0 200
BASIS OF BEARINGS IS NAD83 GRID
KANSAS SOUTH ZONE

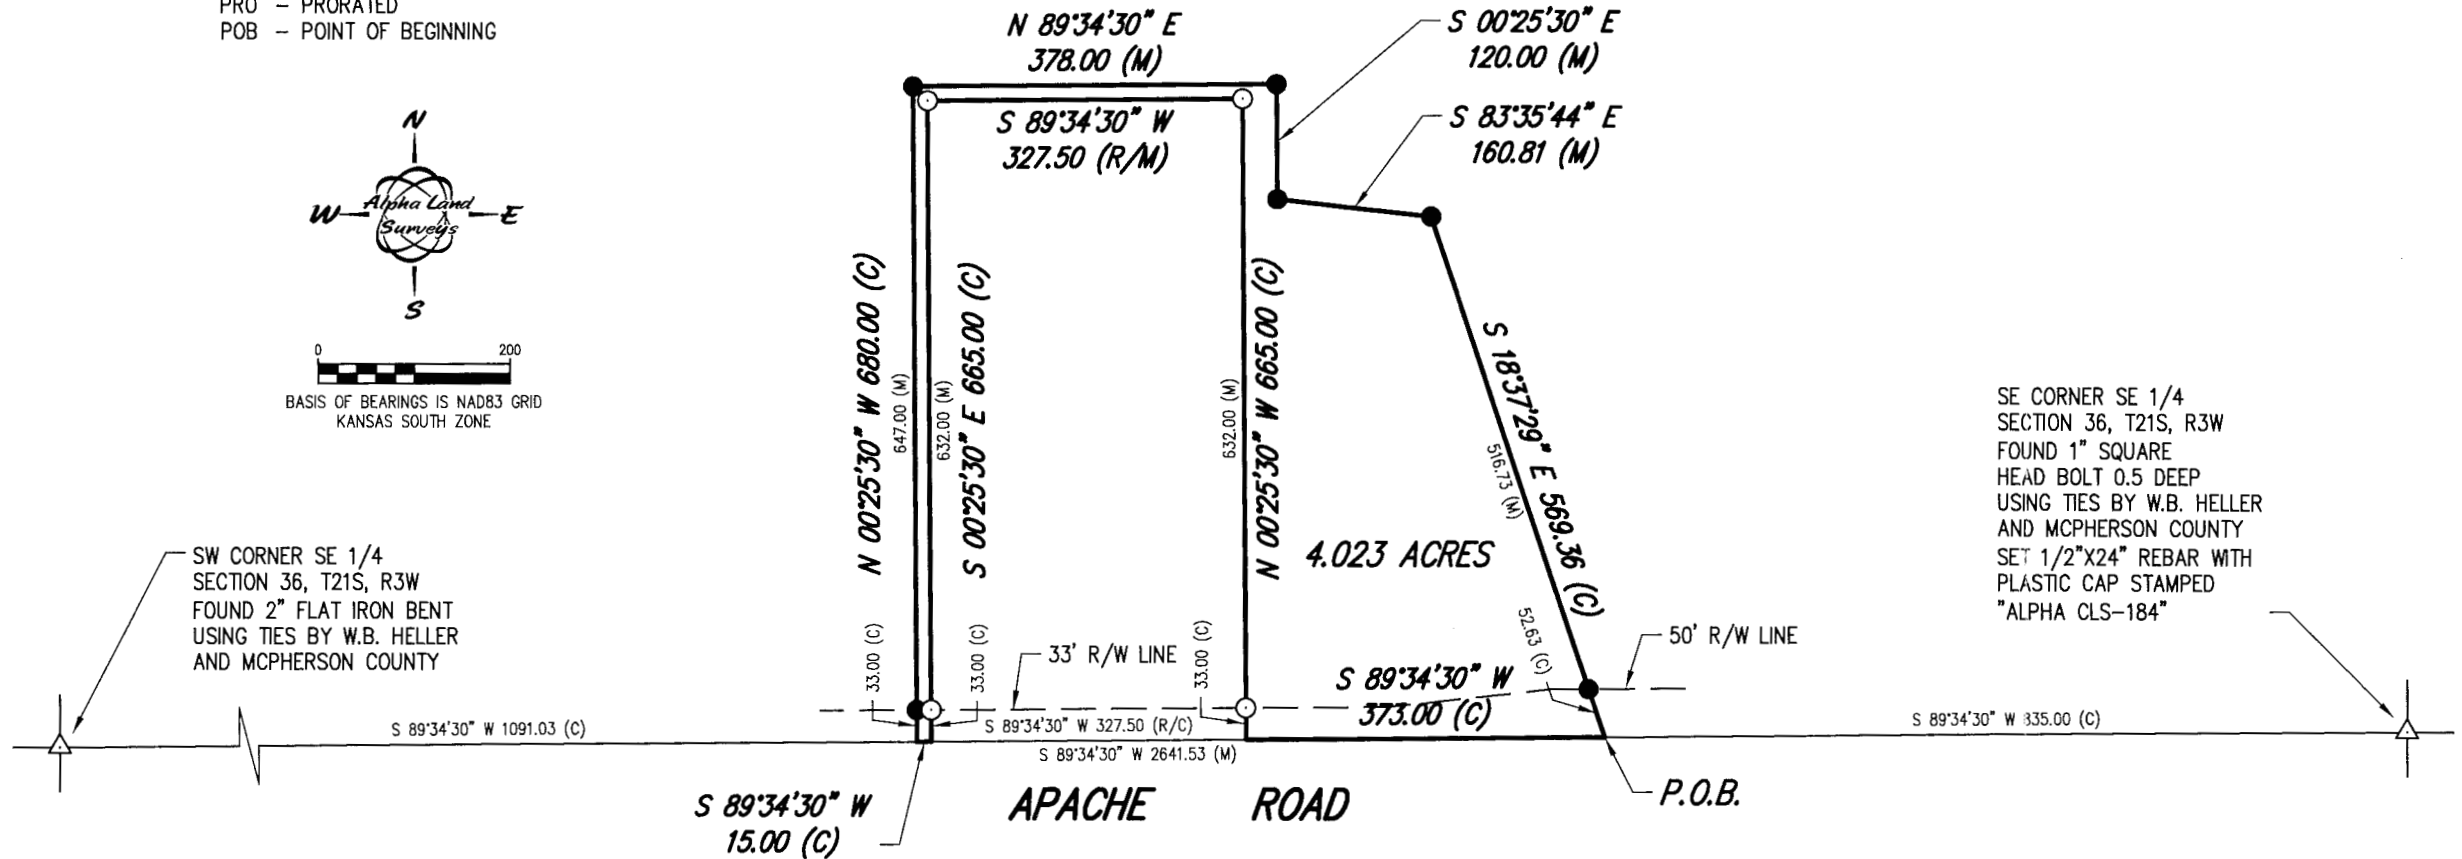

Alpha Land Surveys, Inc.

216 WEST SECOND AVENUE

HUTCHINSON, KANSAS 67501

PH: (620) 728-0012 - FAX: (620) 728-0413

SURVEY FOR:

BRIAN BRETZ

SURVEY DATE: 02/23/2016

PLOT DATE: 03/16/2016

DRAWN BY: RB

PROJ. NO.: 160016B

CHECKED BY: LPD

SHEET 1 OF 2