

Plat of Survey

Heller Boundary Surveys, W. B. Heller, L.S. 1202, 863 S. 9th, Salina, KS 67401 Ph: 1-620-245-8023

Parcel in Section 4, T17S-R3W

Date: September 10, 2010


For: Logan J. McNett
P.O. Box 150
Lindsborg, KS 67456

Wallace & Dorothy Peterson, Trusts
N.W. 1/4 Sec 4, T17S-R3W Scale: 1" = 200'
Book 204, Page 562 & Book 204, Page 558

Legend

- ▲ = Section Corner Monument
- = 1/2"x24" rebar & I.D. cap set
- P.O.B. = Point of Beginning
- ⊕ = Section Line
- ℙ = Property Line
- R/W = Public Road Right of Way
- (m) = measured distance
- (cm) = calculated/measured distance

N.W. Cor., Sec. 4, T17S-R3W
Found: 5/8" rebar
& Aluminum Cap.
Origin: Saline
County

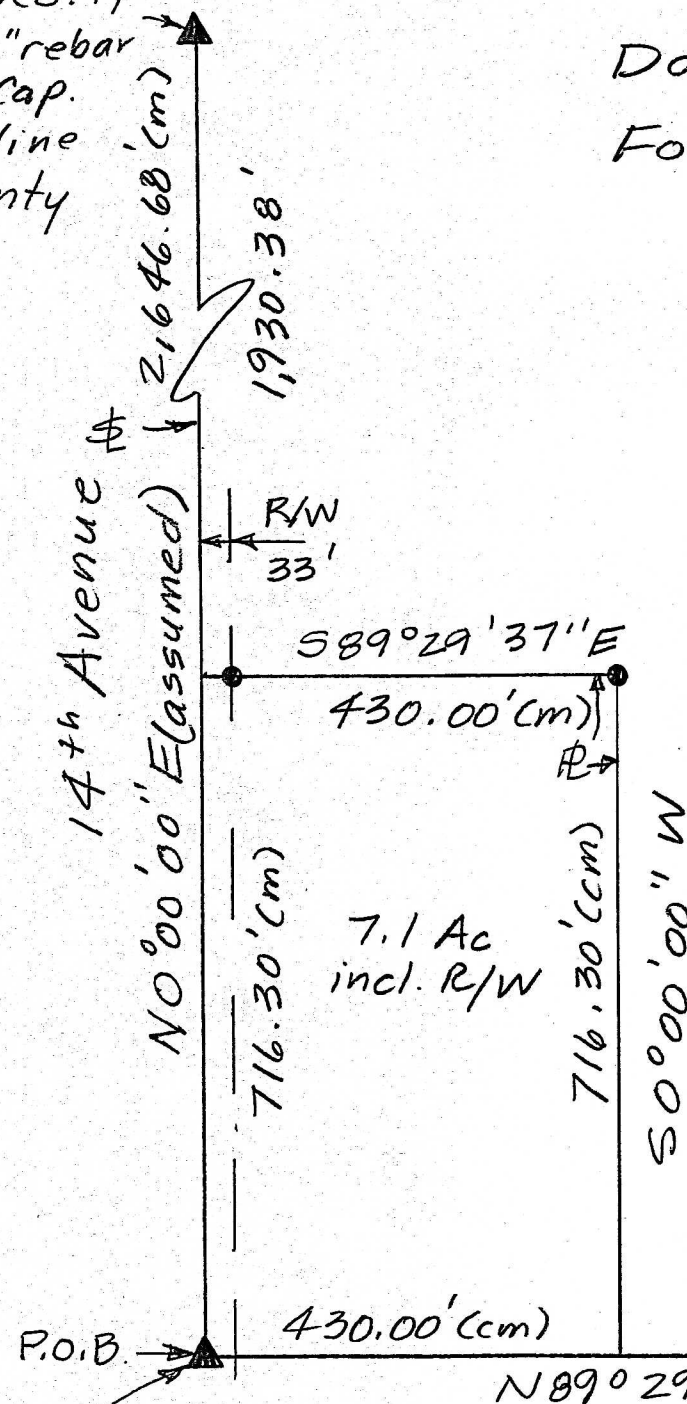

W. 1/4 Cor., Sec. 4, T17S-R3W
Found: 5/8" rebar
Origin: BLM

E. 1/4 Cor., Sec. 4, T17S-R3W
Found: "T" iron bar & cadmium cap
Origin: B.L.M.