

Plat of Survey


Heller Boundary Surveys, W.B. Heller, P.S. 1202, cell: 620-245-8023
406 N. Kansas Avenue, Canton, KS 67428, email: willyboskilly@yahoo.com
Parcels in The N.W. 1/4 of Section 4, T17S-R3W

Legend

- ▲ = Section Corner Found
 - = 1/2" x 24" rebar & I.D. cap set
 - P.O.B. = Point of Beginning
 - PL = Property Line
 - SL = Section Line
 - Ac = Acre
 - R/W = Public Road Right of Way
 - (P.S.) = Previous Survey
- Scale: 1" = 100'

N.W. Cor., Sec. 4, T17S-R3W
Found: 5/8" rebar & Aluminum Cap
Origin: Saline County

Note: Parcel #2 & Parcel #3 were combined for the legal of Parcel #4.
Field work performed in November of 2017.

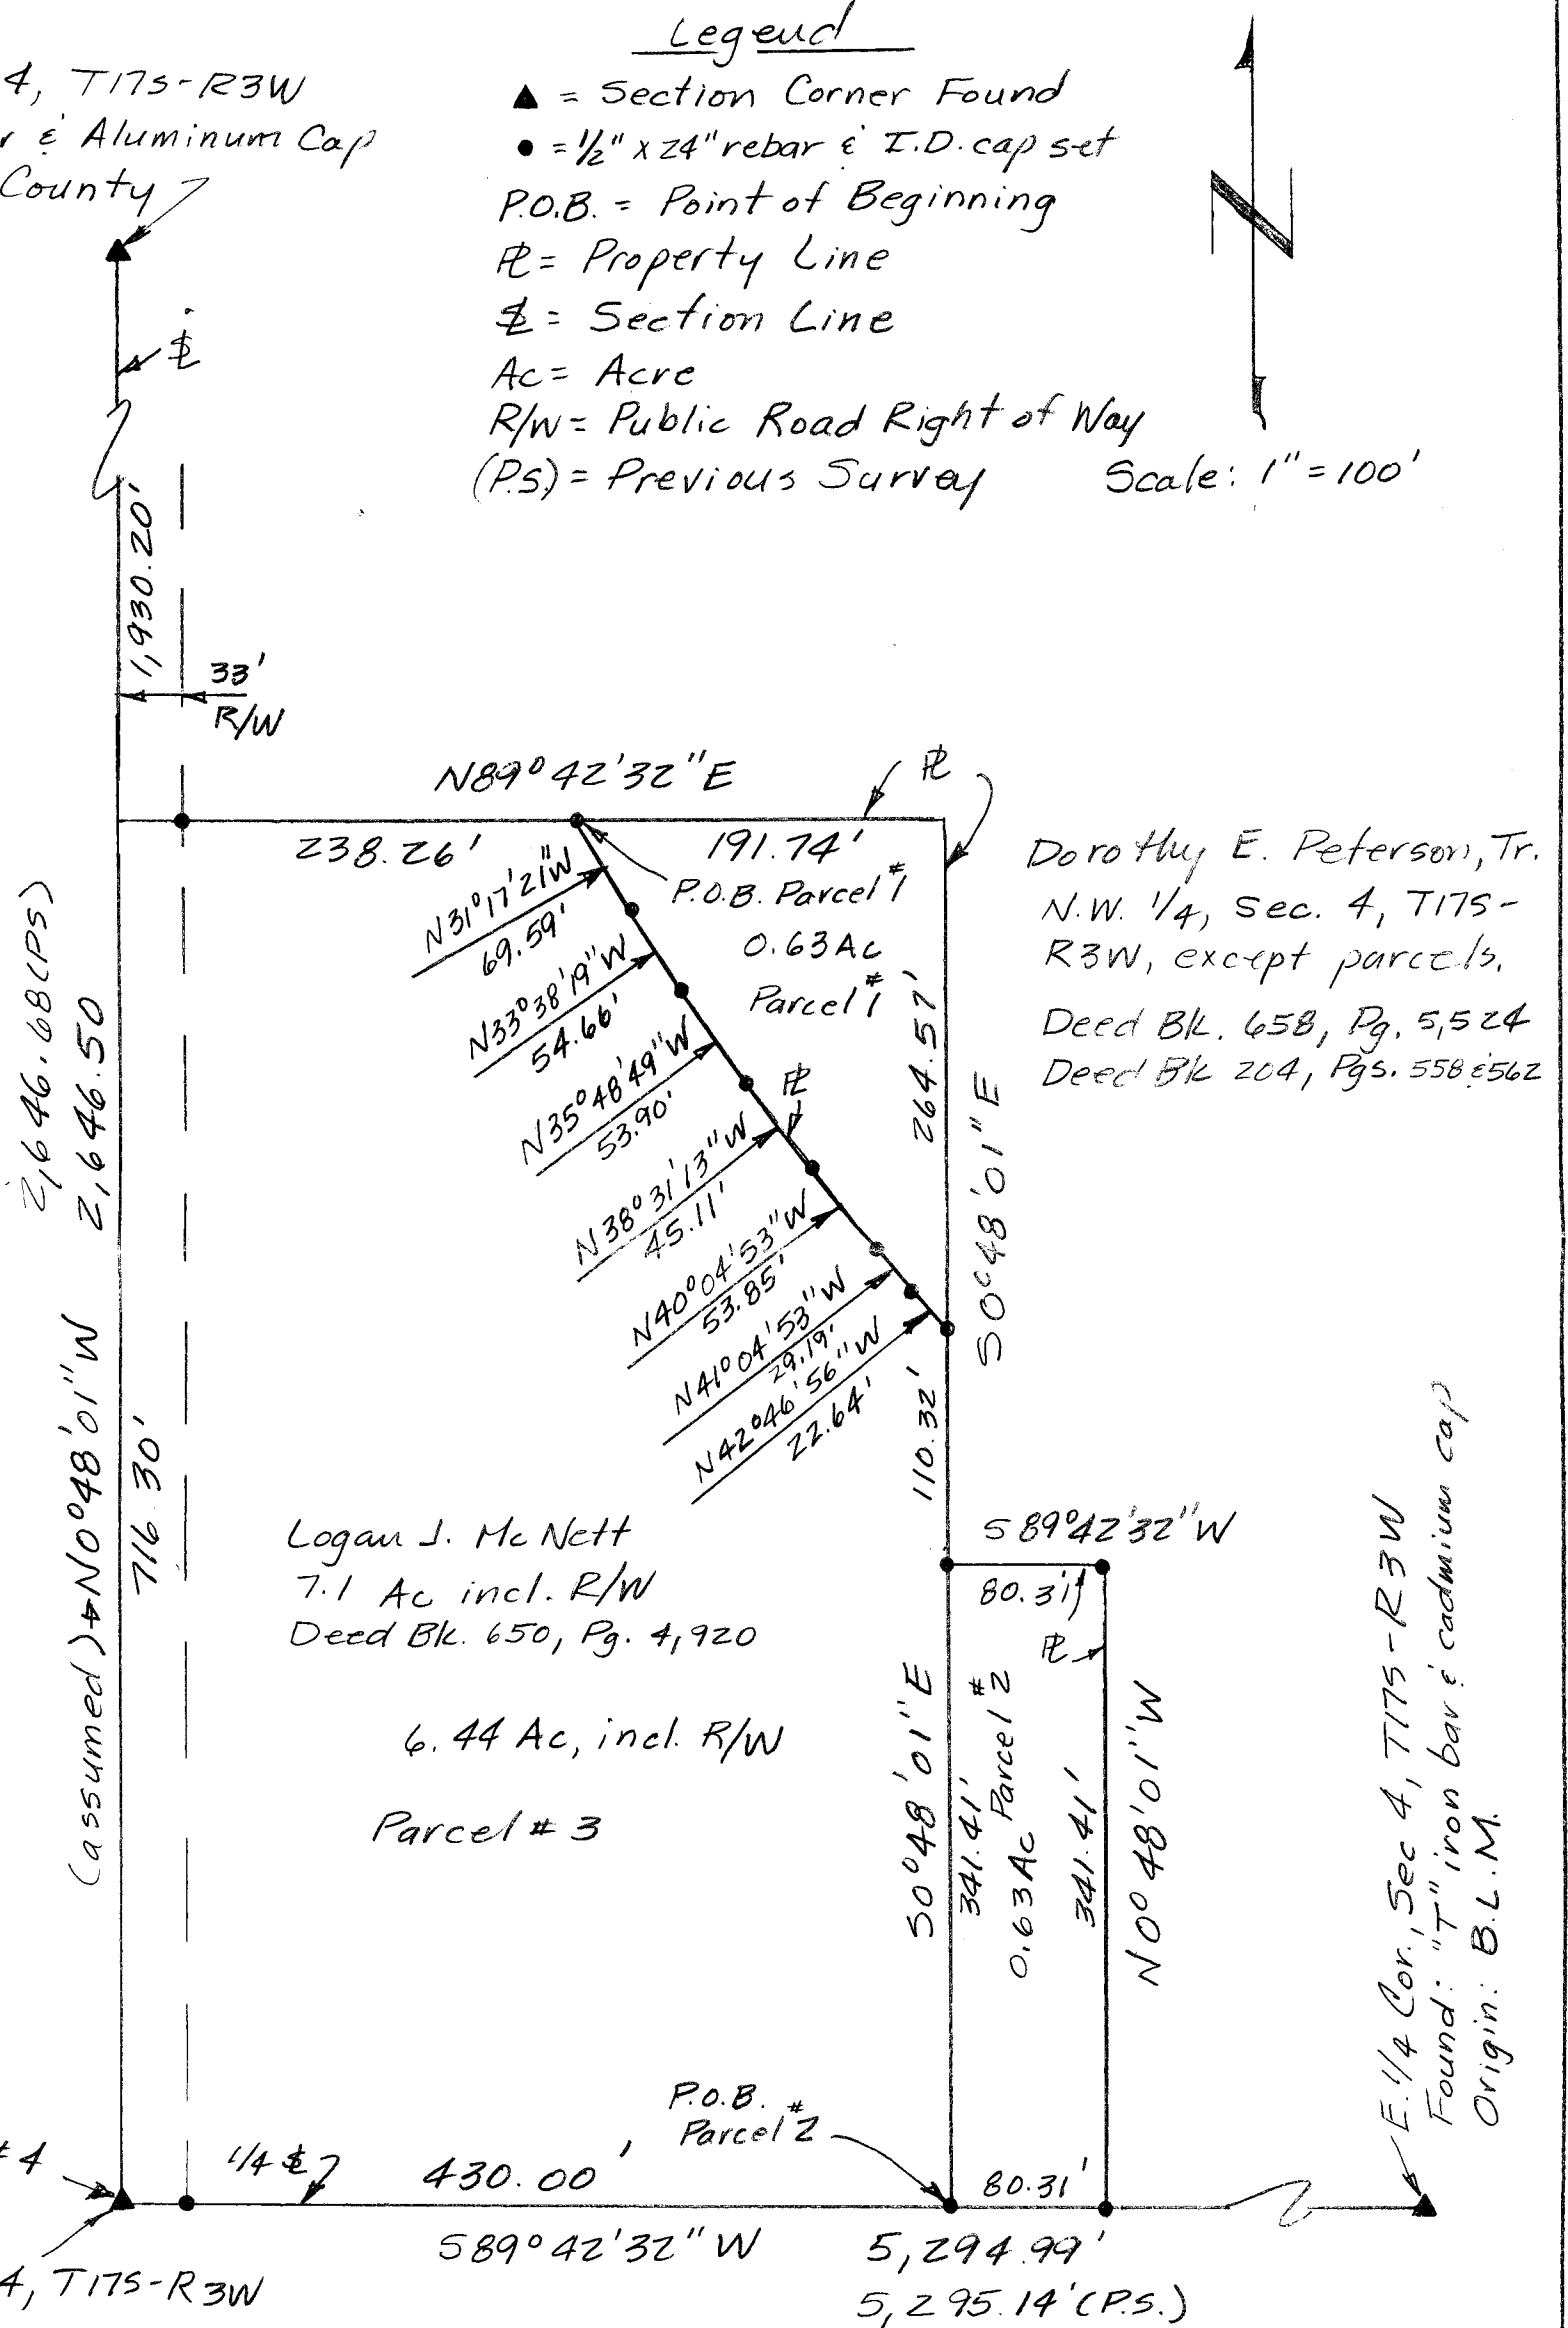

Dorothy E. Peterson, Tr.
N.W. 1/4, Sec. 4, T17S-R3W, except parcels.
Deed Bk. 658, Pg. 5,524
Deed Bk. 204, Pgs. 558 & 562

E. 1/4 Cor., Sec. 4, T17S-R3W
Found: "T" iron bar & cadmium cap
Origin: B.L.M.

W. 1/4 Cor., sec. 4, T17S-R3W
Found: 5/8" rebar
Origin: B.L.M.

For: Dorothy E. Peterson, Trust
c/o Mike Peterson
745 Emerald Drive
Lindsborg, KS 67456

Date: November 11, 2017

Note: All distances are calculated / measured distances.