

Plat of Survey



Heller Boundary Surveys, W. B. Heller, L.S. 1202, 863 S. 9th, Salina, KS - 67401 Ph: 1-620-245-8023

Parcel in Southwest 1/4, Section 4, T18S-R4W

W. 1/4 Cor., Sec 4, T18S-R4W
 Found: 5/8" rebar in conc.
 Origin: W. B. Heller

For: Mary E. Lindgren
 2338 8th Avenue
 Marquette, KS 67464

Date: May 27, 2010

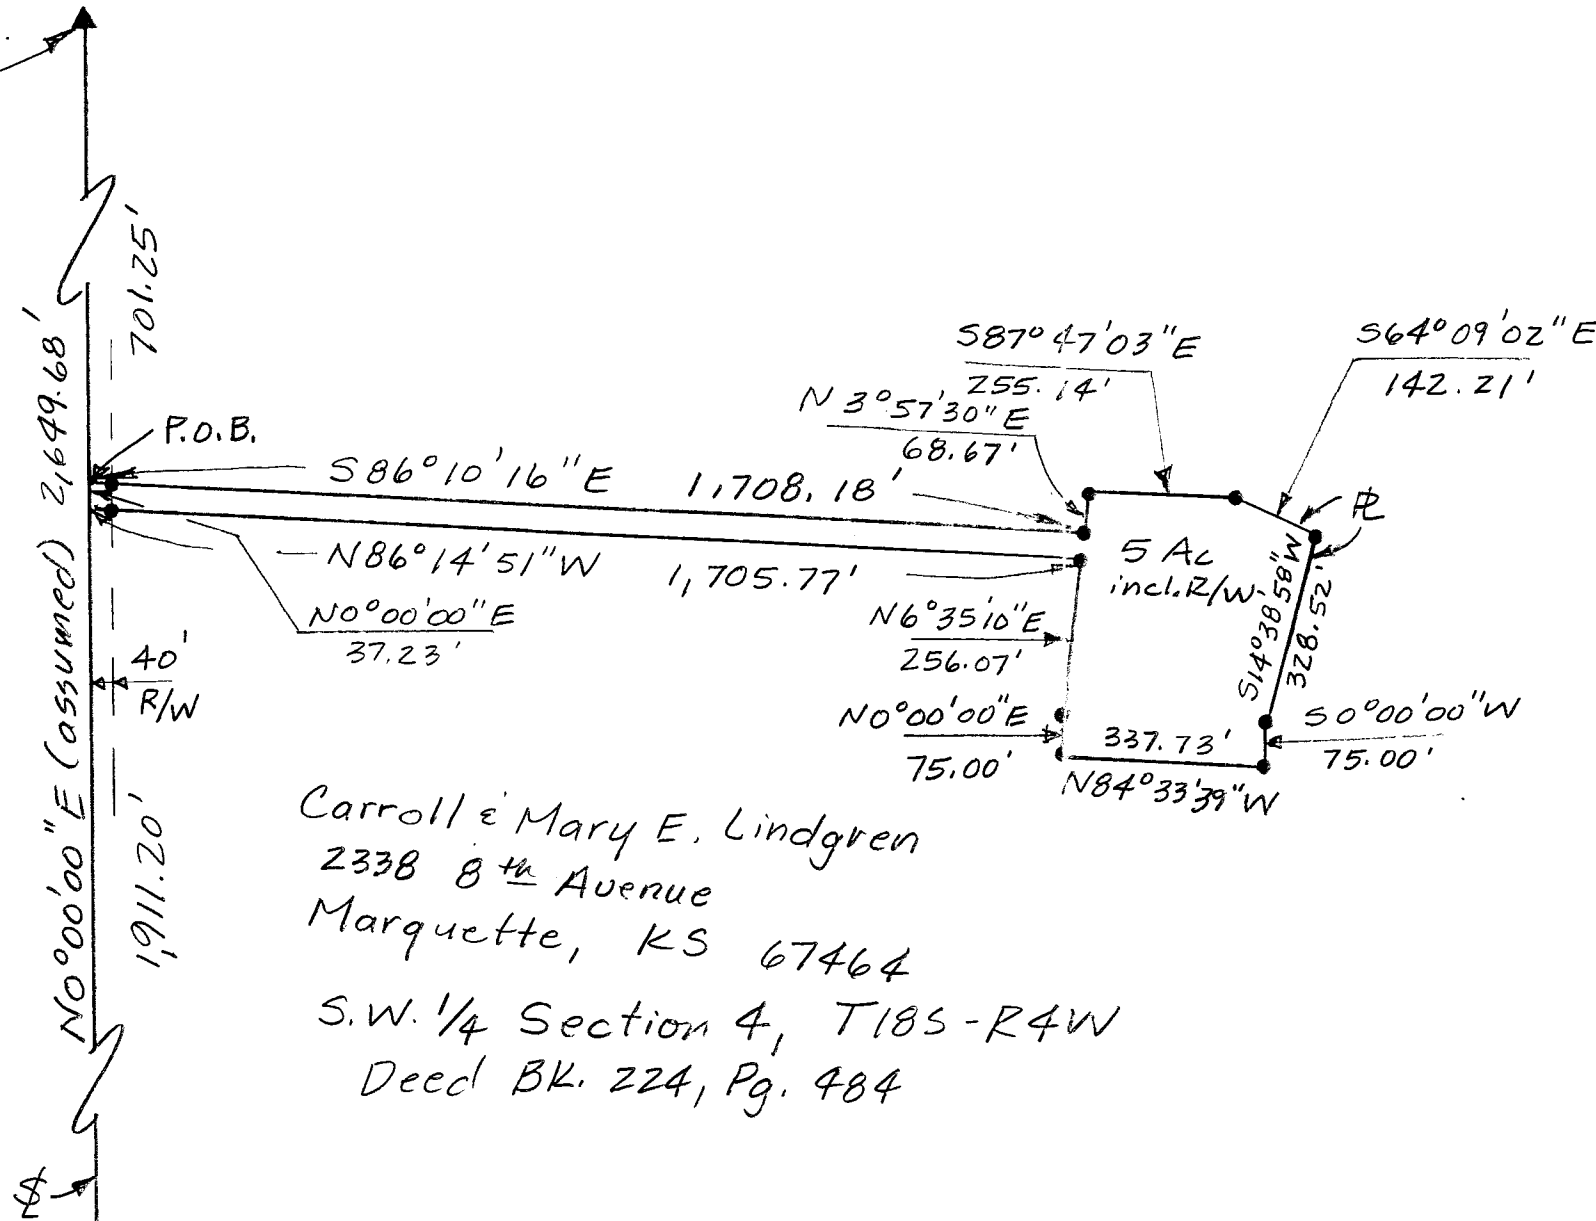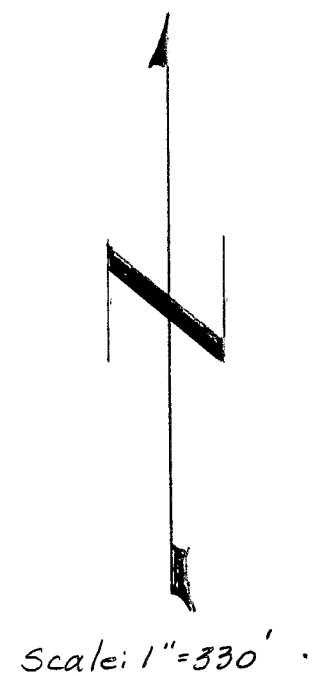

Carroll & Mary E. Lindgren
 2338 8th Avenue
 Marquette, KS 67464
 S.W. 1/4 Section 4, T18S-R4W
 Deed BK. 224, Pg. 484

Legend

- ▲ = section corner monument
- = 1/2" x 24" rebar and I. D. cap
- P.O.B. = Point of Beginning
- ⌘ = section line
- ℙ = property line
- R/W = road right of way

S.W. Cor., Sec 4, T18S-R4W
 Found: "MA6" nail 0.3' in asphalt
 Origin: unknown