


SURVEY OF A TRACT OF LAND IN THE NORTHWEST QUARTER OF SECTION 4, TOWNSHIP 20 SOUTH, RANGE 4 WEST OF THE 6TH PRINCIPAL MERIDIAN IN MCPHERSON COUNTY, KANSAS AS DESCRIBED ON THE ATTACHED SHEET.

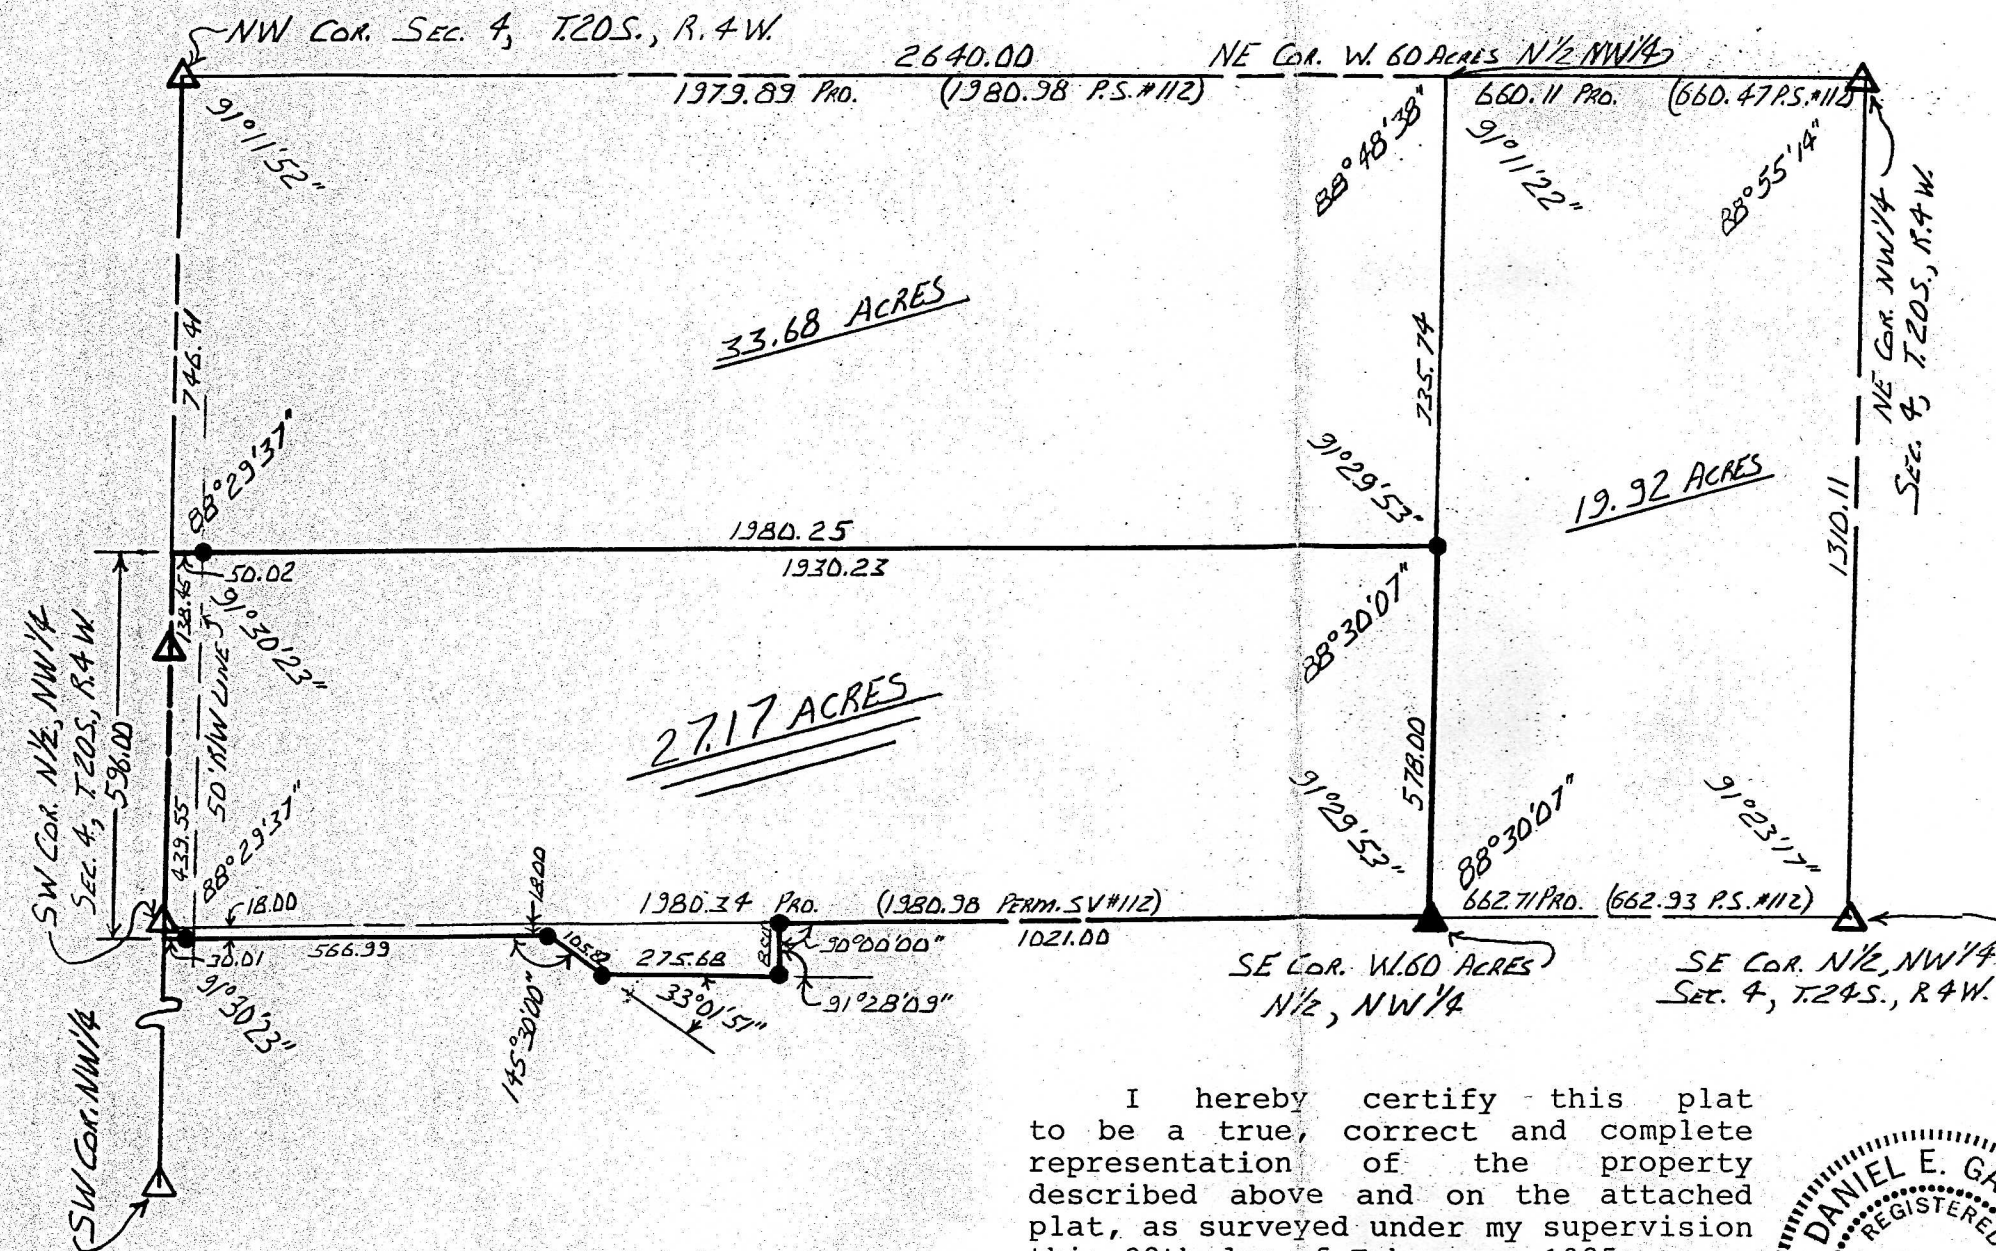


SCALE: 1" = 300'

LEGEND

- △ - SECTION SUBDIVISION CORNER FOUND
- ▲ - SECTION SUBDIVISION CORNER SET
- - 5/8" X 24" IRON REBAR SET

I hereby certify this plat to be a true, correct and complete representation of the property described above and on the attached plat, as surveyed under my supervision this 28th day of February, 1985.

Daniel E. Garber
DANIEL E. GARBER RLS #683

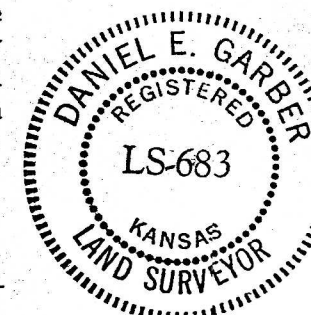

Survey for:
WINSTON MOORS

By:
GARBER SURVEYING
SERVICE, P.A.

217 East First Avenue, Suite 16
Hutchinson, Kansas 67501
Phone 316-665-7032

Drawn: LPD

Proj. No. G85-47