



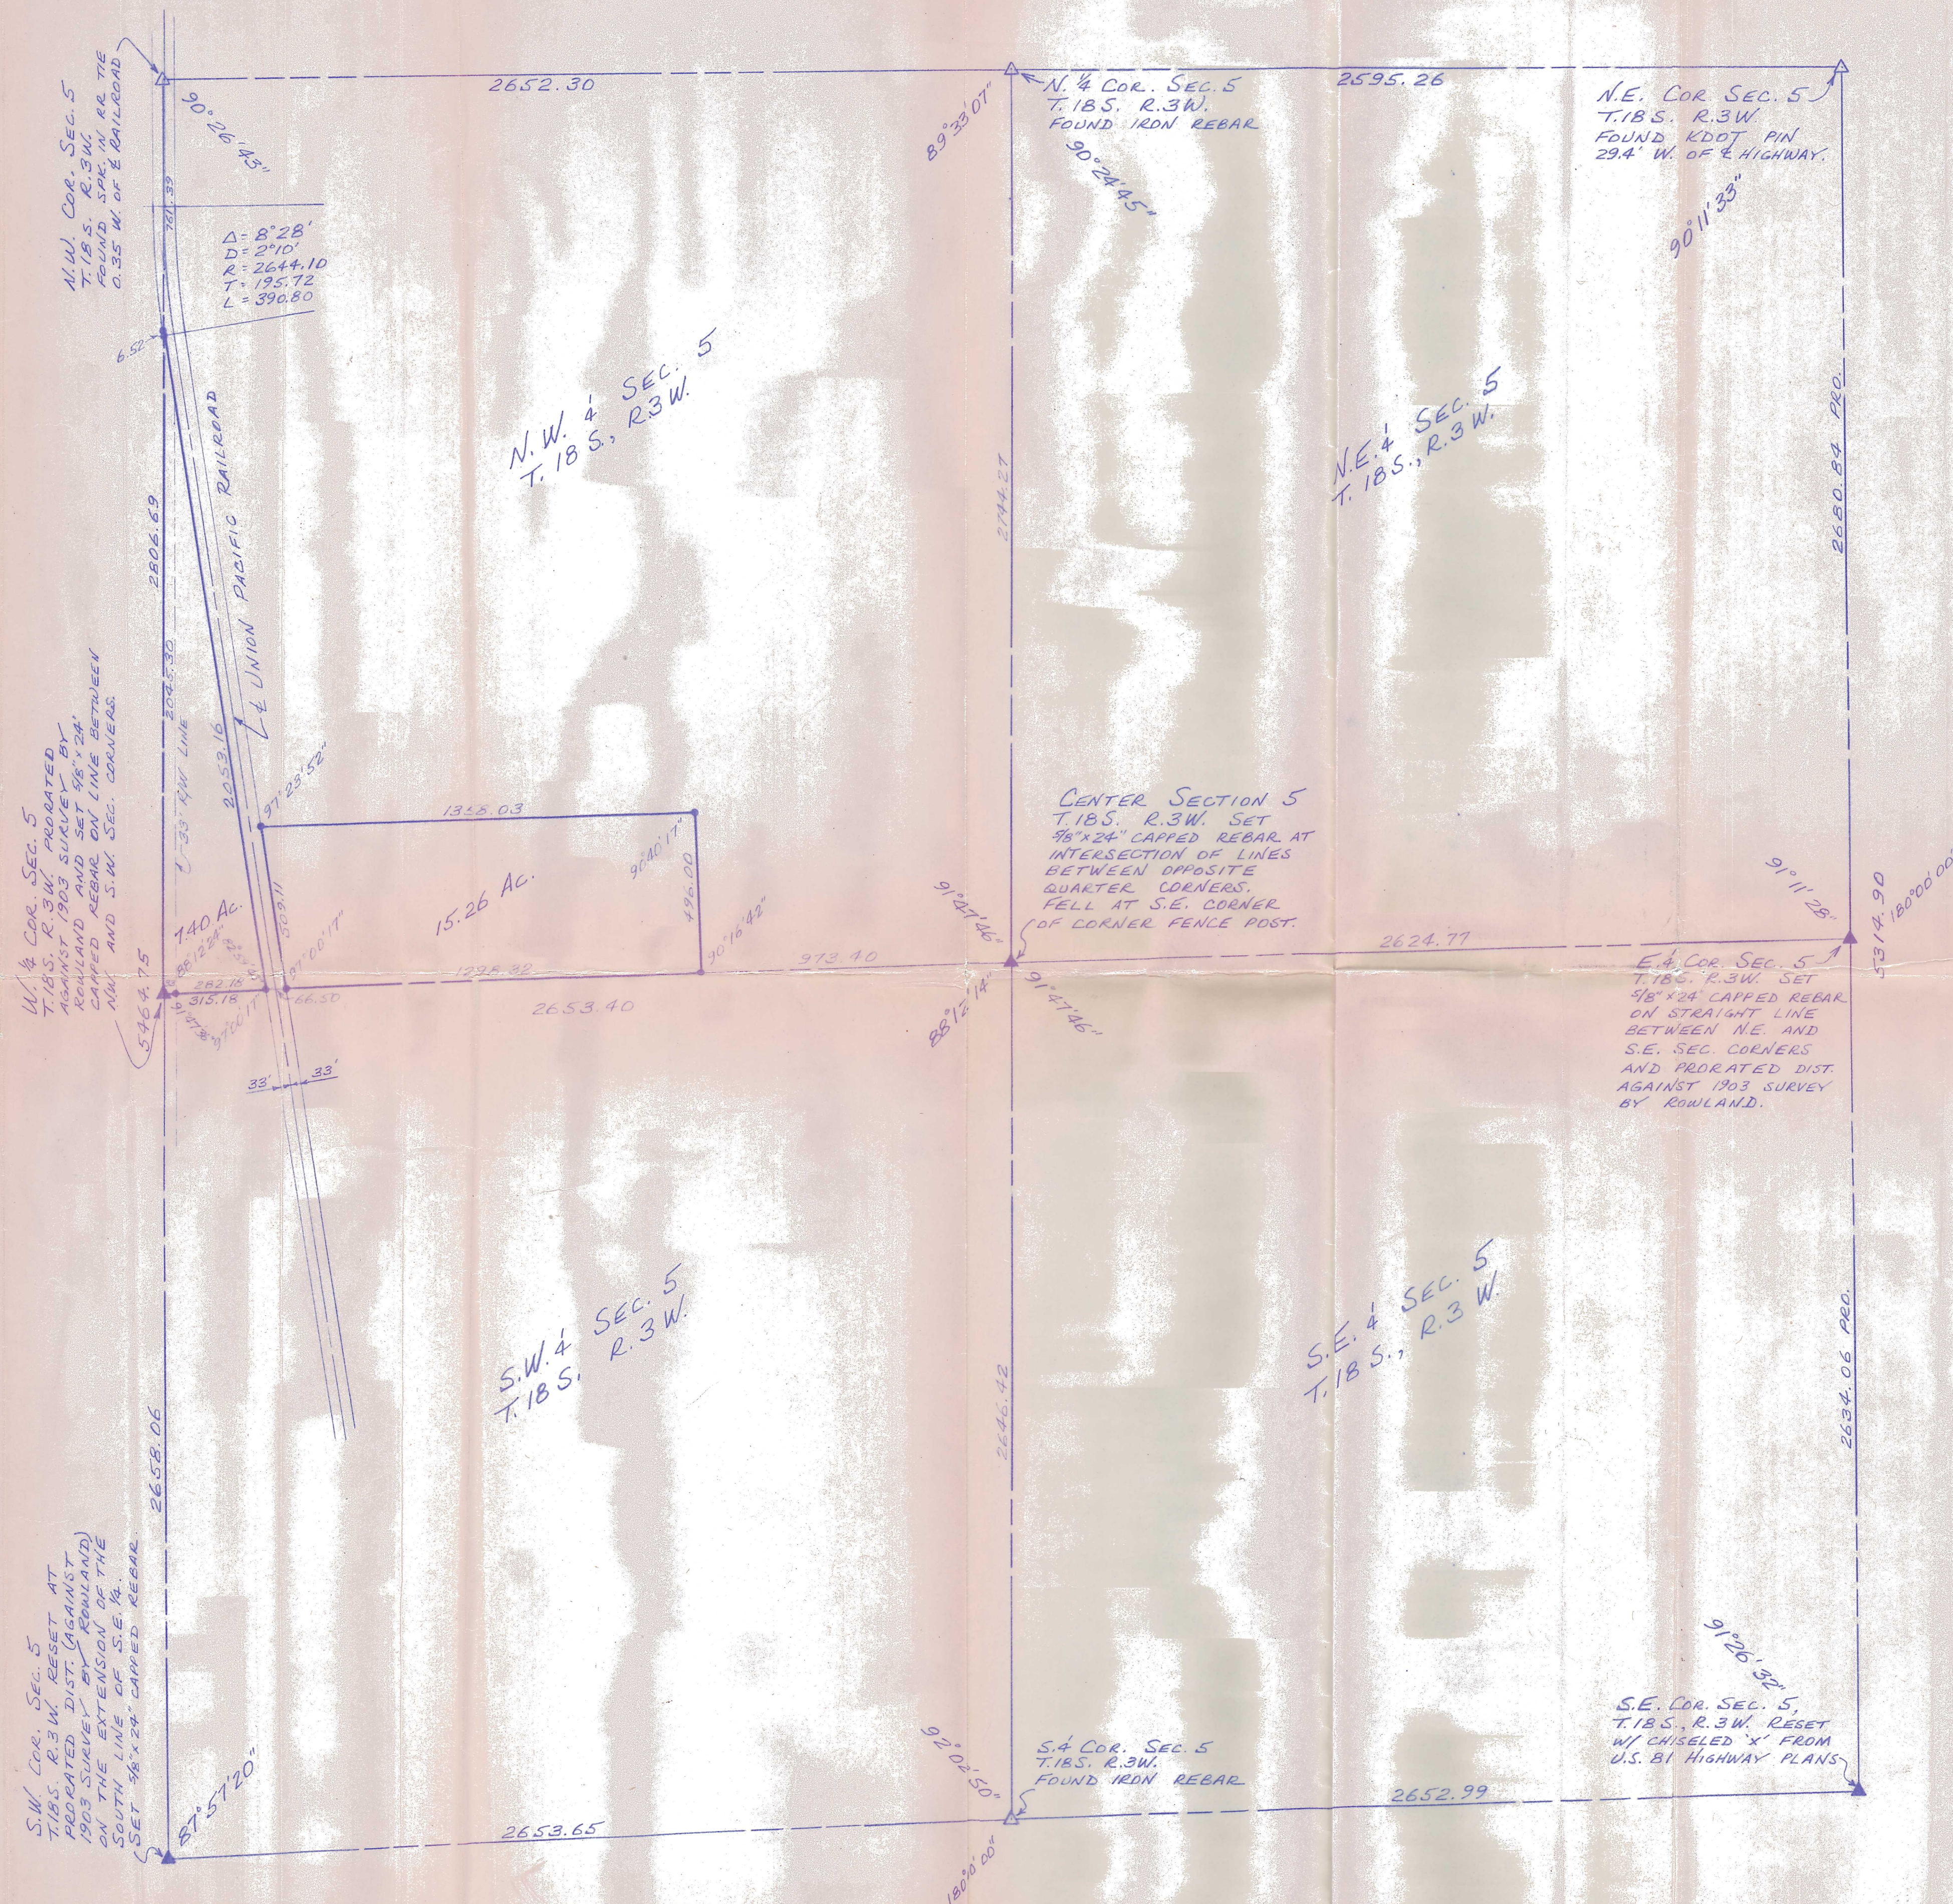

A SURVEY OF PORTIONS OF THE N.W. 1/4 OF SECTION 5 T.18S., R.3W. OF THE 6TH P.M. AS DESCRIBED ON THE ATTACHED SHEETS.

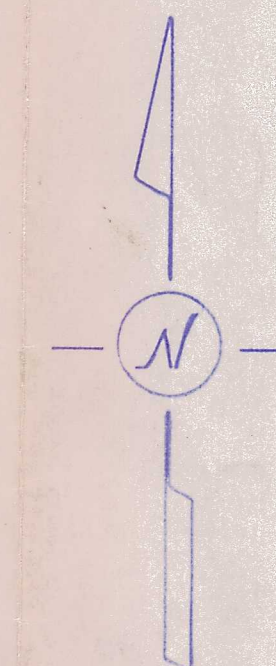

SCALE: 1" = 300'

LEGEND

- △ - SECTION SUBDIVISION CORNER FOUND
- ▲ - SECTION SUBDIVISION CORNER SET
- - 9/8" X 24" CAPPED REBAR SET

I HEREBY CERTIFY THIS PLAT TO BE A TRUE, CORRECT AND COMPLETE REPRESENTATION OF THE PROPERTY DESCRIBED ABOVE AND ON THE ATTACHED SHEETS, AS SURVEYED BY ME, THIS 6TH DAY OF AUGUST, 1981.

Daniel E. Garber
DANIEL E. GARBER R.L.S.



SURVEY FOR: HOWARD PATRICK	
BY: GARBER SURVEYING SERVICE P.A. 217 EAST FIRST AVE., SUITE 9 HUTCHINSON, KANSAS 67501	
DRAWN: DEG	DATE: AUG. 6, 1981
SCALE: 1"=300'	PROJ. NO. GBI-79