



CENTER SEC. 5  
T. 18 S., R. 3 W.

E. 1/4 COR. SEC. 5  
T. 18 S., R. 3 W.

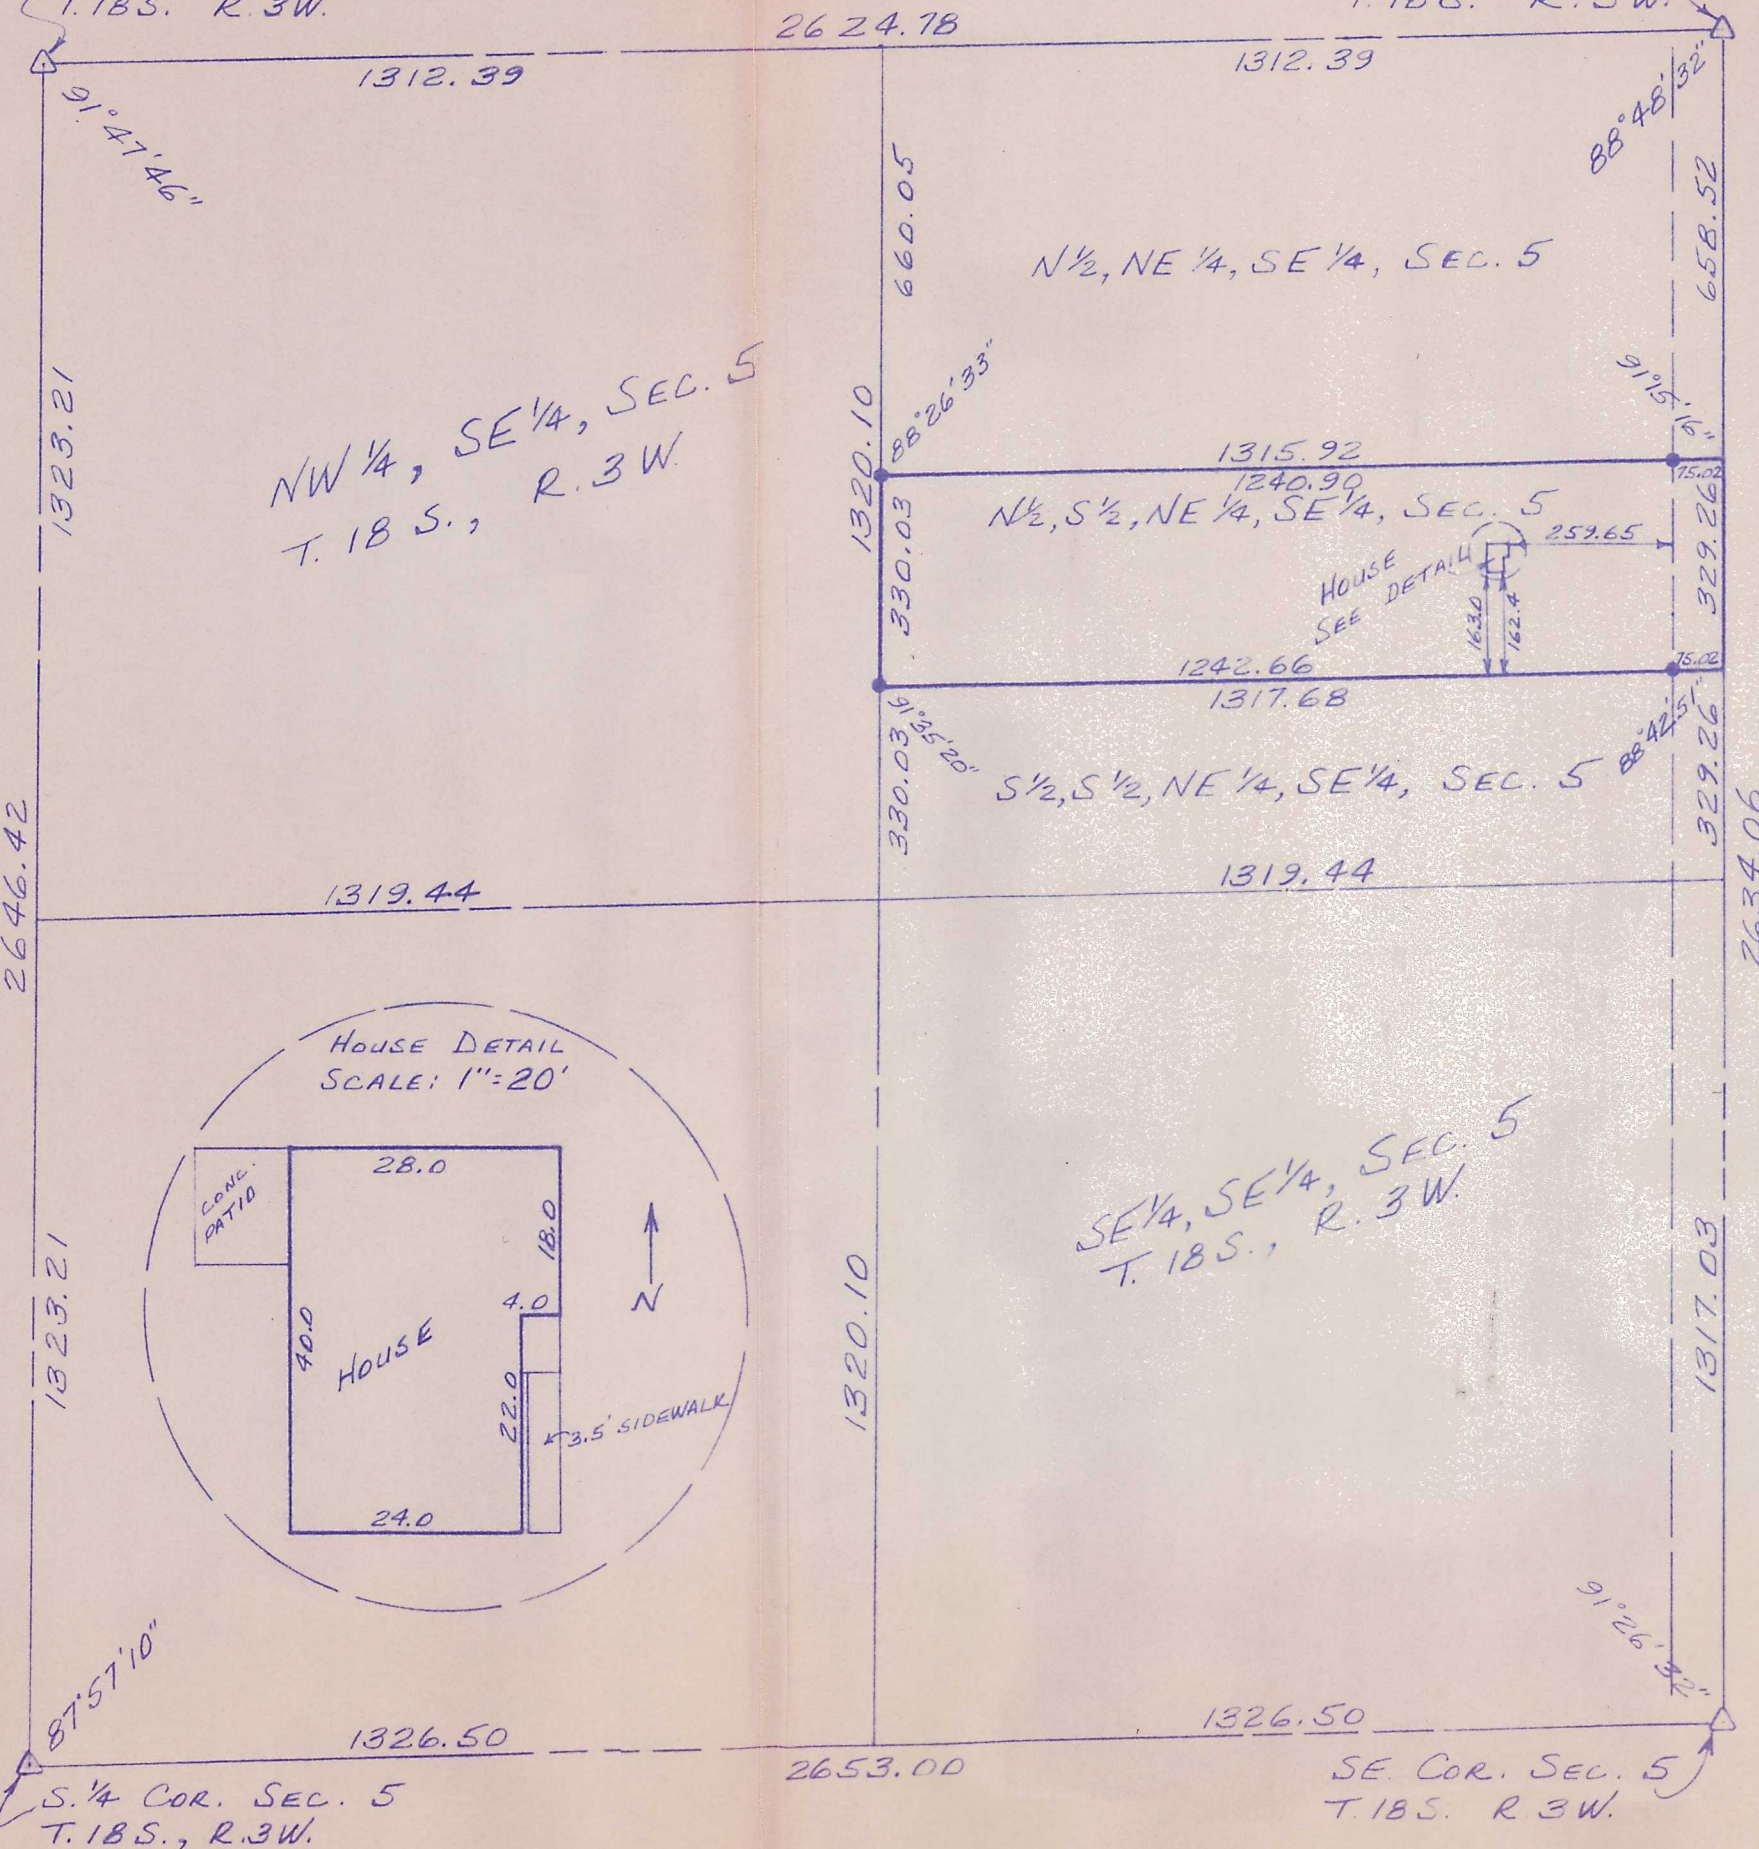

SURVEY OF THE N 1/2, S 1/2, NE 1/4, SE 1/4,  
OF SECTION 5, TOWNSHIP 18 SOUTH,  
RANGE 3 WEST OF THE 6TH PRINCIPAL  
MERIDIAN IN McPHERSON COUNTY, KANSAS.

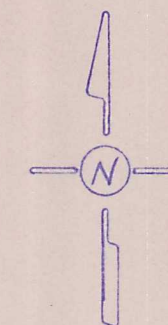

LEGEND


- △ — GOV'T. SUBDIVISION CORNER
- — 5/8" x 24" IRON REBAR SET

SCALE: 1"=300'

I HEREBY CERTIFY THIS PLAT TO  
BE A TRUE, CORRECT AND COMPLETE  
REPRESENTATION OF THE PROPERTY DESCRIBED  
ABOVE, AS SURVEYED BY ME, THIS 11TH DAY  
OF JULY, 1983.

*Daniel E. Garber*  
DANIEL E. GARBER RLS

SE 1/4 Sec 5-18-3

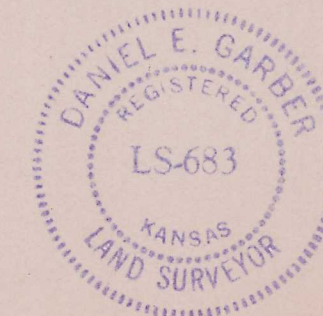

SURVEY FOR:  
THE PERRIN AGENCY

BY:  
GARBER SURVEYING SERVICE P.A.  
217 EAST FIRST AVENUE - SUITE 9  
HUTCHINSON, KANSAS 67501  
PHONE 316-665-7032

DRAWN: DEG  
SCALE: 1"=300'  
DATE: 7-11-1983  
PROJ. NO. G83-144