


SE 1/4 SEC. 5-19-3

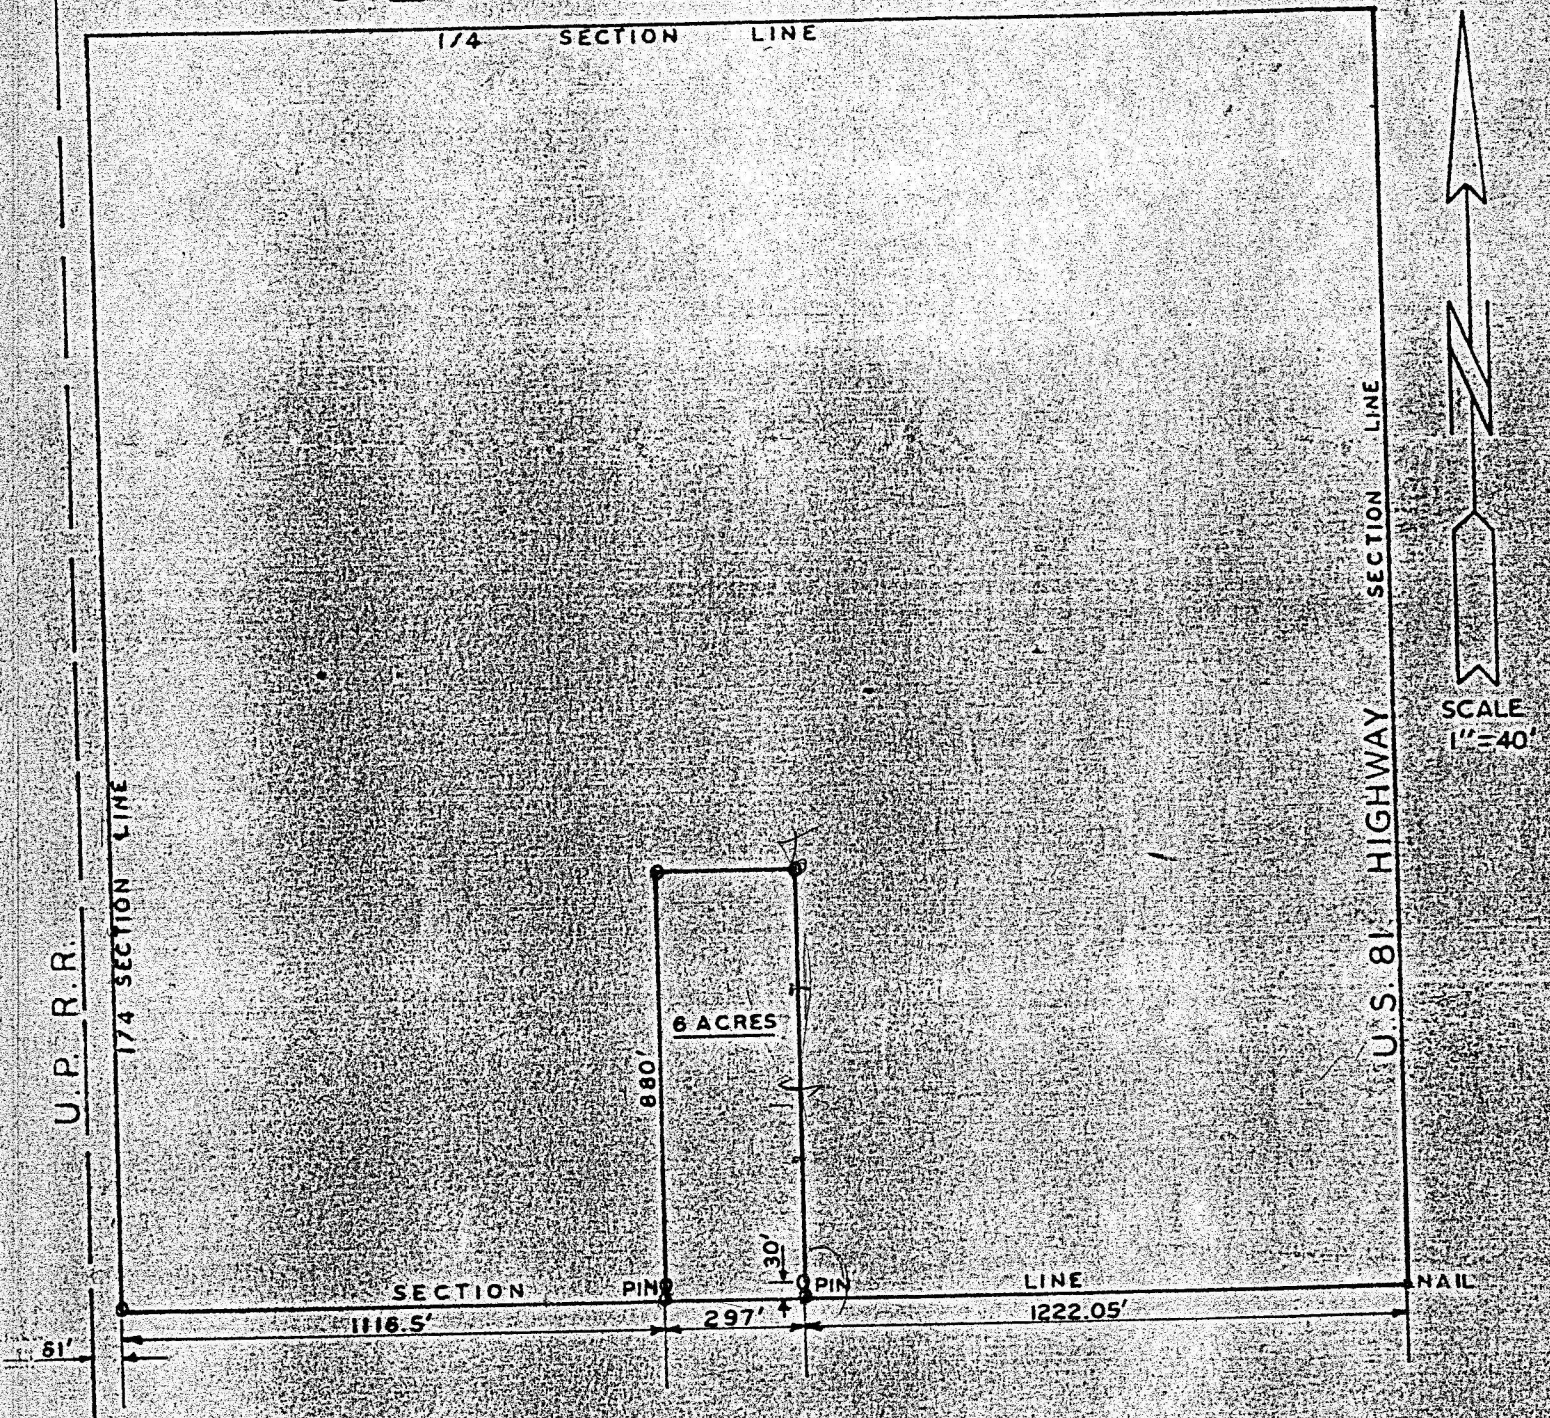

° PINS PLACED THIS SURVEY

STATE OF KANSAS)
COUNTY OF MCPHERSON) SS

I, CHARLES E. STACY, CITY ENGINEER OF MCPHERSON, KANSAS DO HEREBY CERTIFY THAT I DID CAUSE TO BE DONE ON THE 23 DAY OF MARCH, 1963, A SURVEY DESCRIBED AS FOLLOWS:

A TRACT OF LAND IN THE SE 1/4 SECTION 5, T19S, R3W OF THE 6th P.M. BEGINNING AT A POINT 1,116.5 FEET EAST ON SECTION LINE FROM THE SOUTHWEST CORNER OF SAID SECTION 5-T19S-R3W. THENCE NORTH 880 FEET; THENCE EAST 297 FEET; THENCE SOUTH 880 FEET TO SECTION LINE; THENCE WEST 297 FEET TO THE PLACE OF BEGINNING. SAID TRACT CONTAINS 6.0 ACRES AND THAT THE ACCOMPANYING PLAT IS A TRUE EXHIBIT OF SAID SURVEY.

MARCH 25, 1963

Charles E. Stacy
CHARLES E. STACY
CITY ENGINEER
MCPHERSON, KANSAS

MICROFILM