


Plat of Survey

Heller Boundary Surveys, W.B. Heller, L.S. 1202, 863 S. 9th, Salina, KS 67401 Ph: 1-620-245-8023

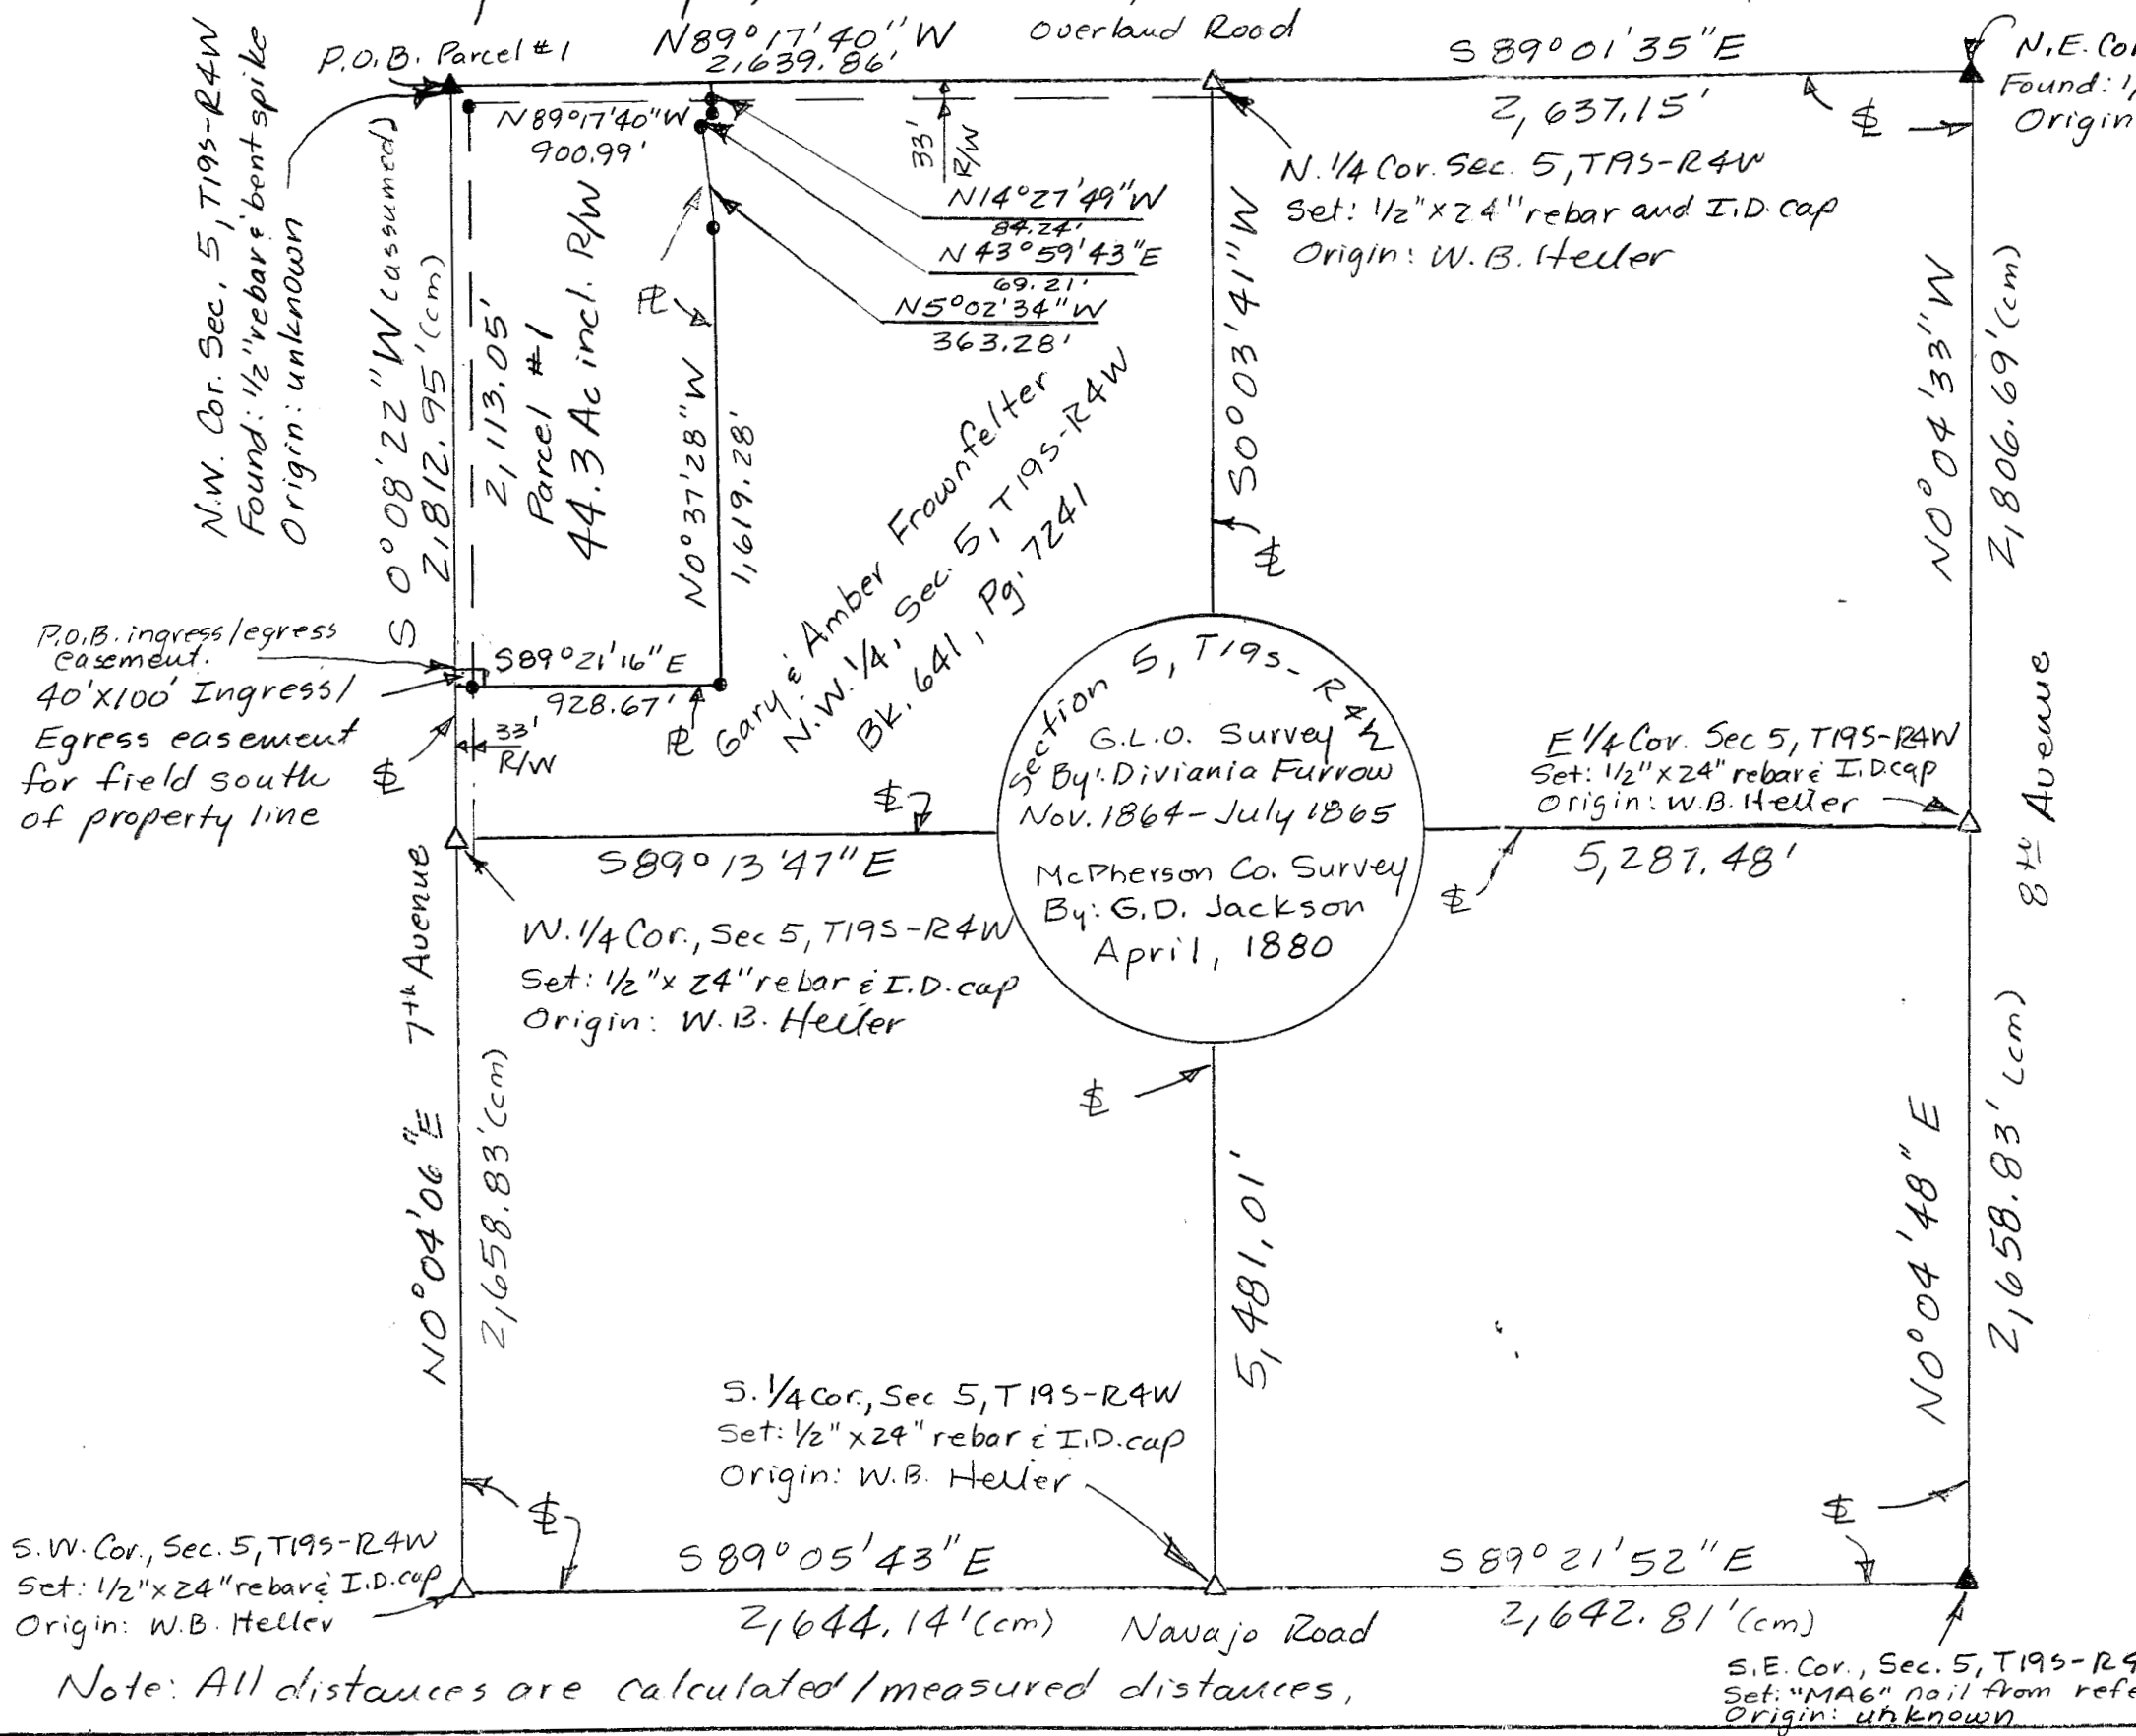

Scale: 1" = 660'

Legend:

- ▲ = section Corner Found
- △ = section Corner set
- = 1/2" x 24" rebar and I.D. cap
- P.O.B. = Point of Beginning
- ⊥ = section Line
- PL = Property Line
- (cm) = calculated/measured distance
- R/W = Public Road Right of Way

For: Gary Frownfelter
2070 4th Avenue
Marquette, KS

67464
Date: August 10, 2009

Note: All distances are calculated/measured distances,

S.E. Cor., Sec. 5, T19S-R4W
Set: "MA6" nail from references
Origin: unknown