



SURVEY OF THE NORTH 25.00 ACRES OF THE
N.W. 1/4, SECTION 5, T.19S., R.5W. OF THE 6TH P.M.
IN McPHERSON COUNTY, KANSAS AS DESCRIBED
ON THE ATTACHED SHEET.

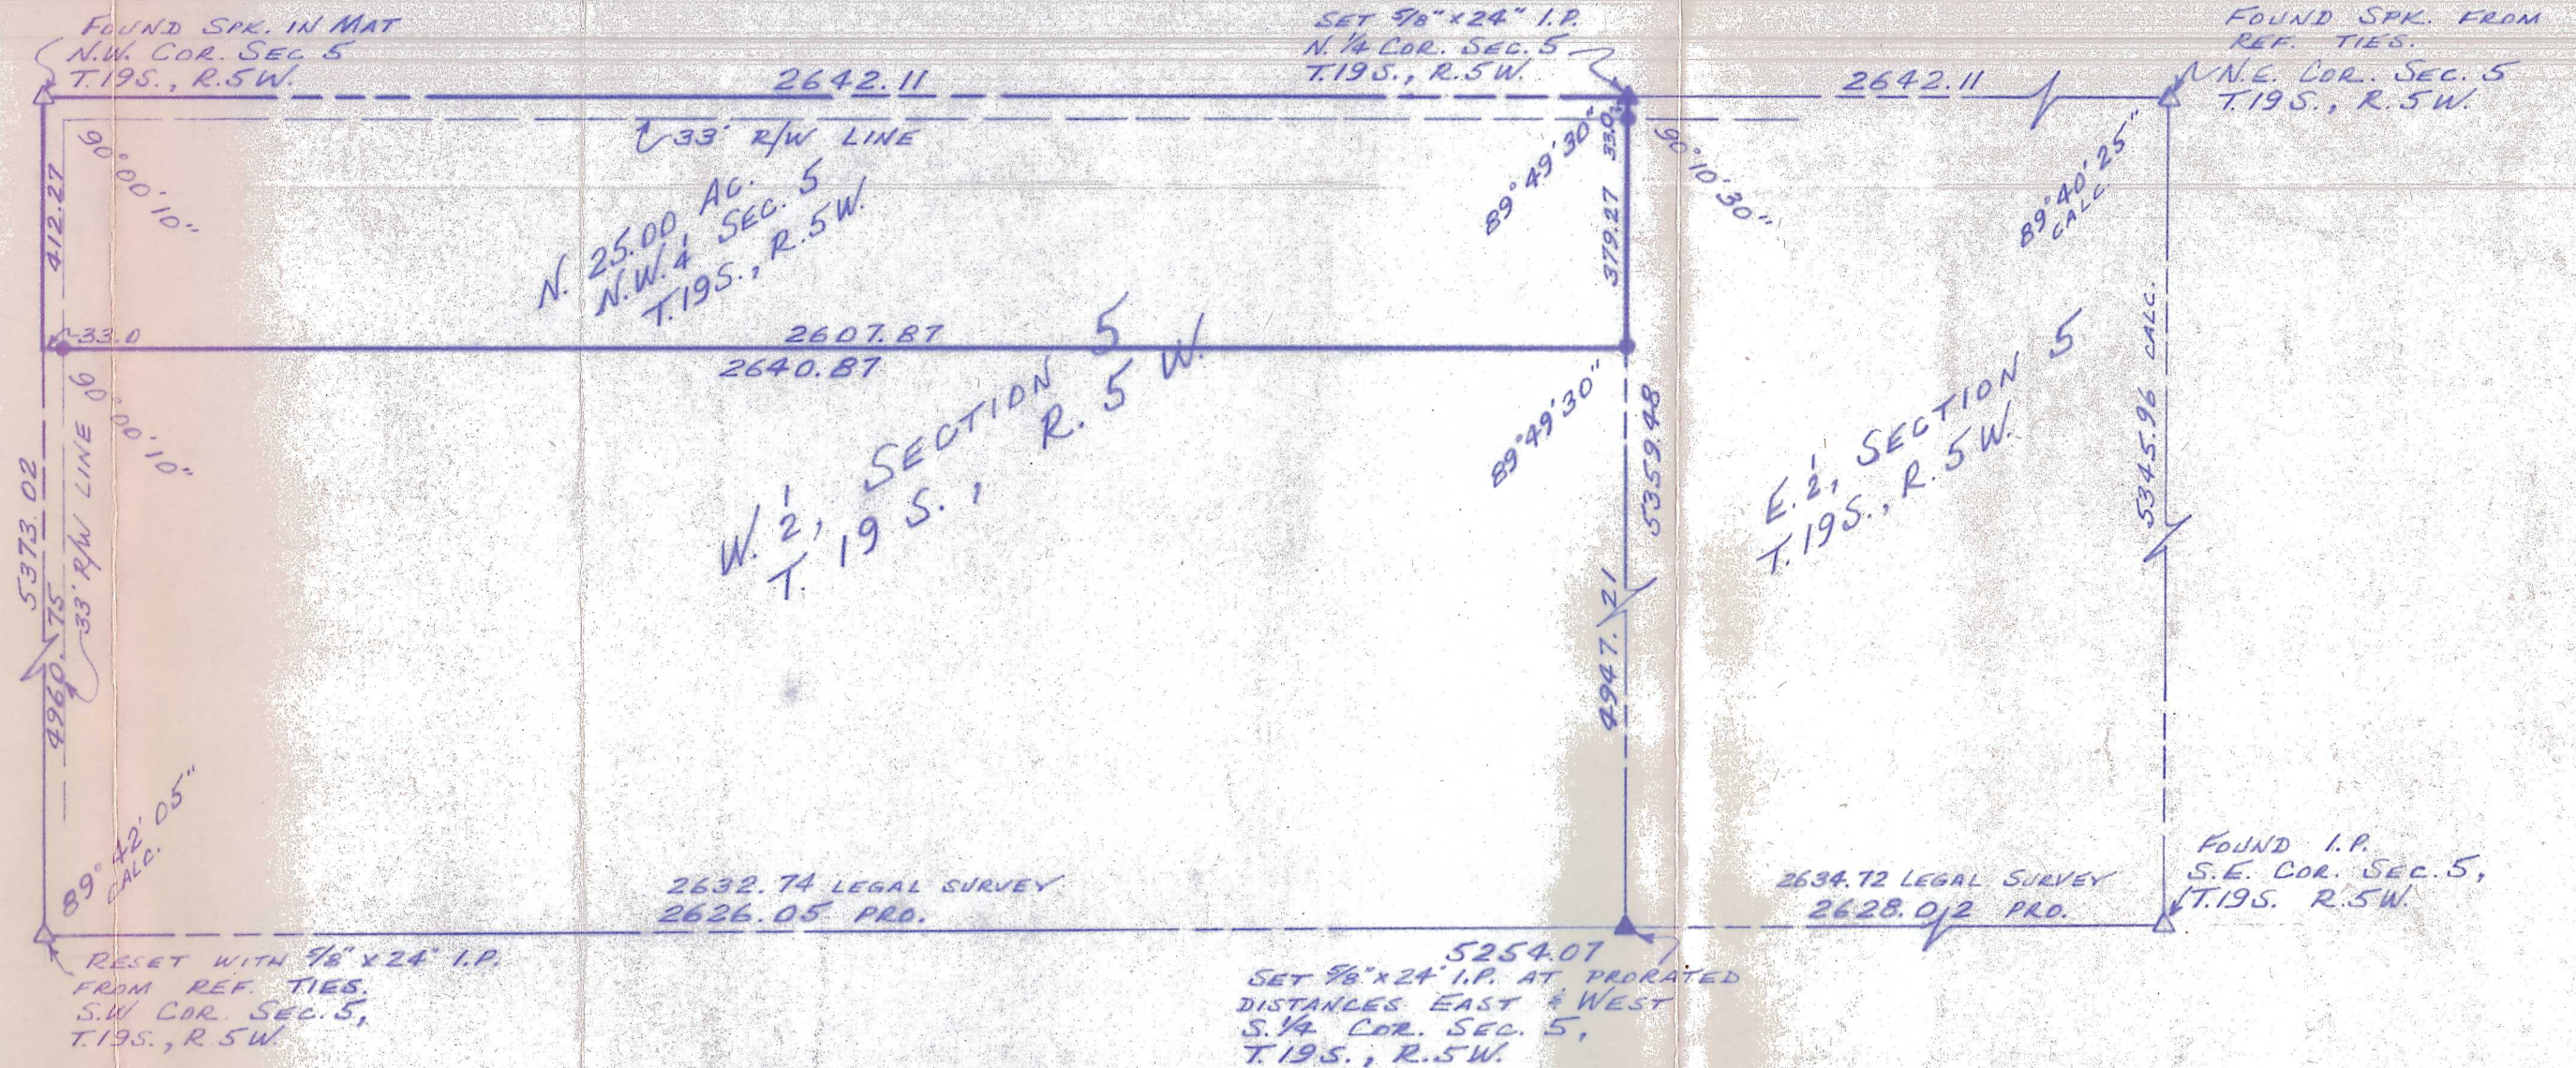

- △ — GOV'T. CORNER FOUND
- ▲ — GOV'T CORNER SET
- — 5/8" x 24" IRON PIN SET

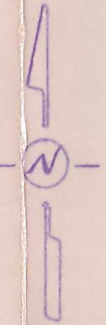

SCALE: 1" = 300'

I HEREBY CERTIFY THIS PLAT TO BE A
TRUE CORRECT AND COMPLETE REPRESENTATION
OF THE PROPERTY DESCRIBED ABOVE AND ON
THE ATTACHED SHEET, AS SURVEYED BY ME,
THIS 2ND DAY OF JUNE, 1980.

Daniel E. Garber
DANIEL E. GARBER R.L.S.



PREPARED FOR: DEAN QUACKENBUSH	
BY: GARBER SURVEYING SERVICE, P.A. 217 E. FIRST AVE. SUITE 9 HUTCHINSON, KANSAS 67501	
SCALE: 1" = 300'	DATE: 2 JUNE, 1980
DRAWN: DEG	PROD. NO. G80-48