

Garber Surveying Service, P.A.



2908 North Plum St.
Hutchinson, Kansas 67502
Phone 620 665-7032 • FAX 620 663-7401

511 North Poplar St.
Newton, Kansas 67114
Phone 316 283-5053 • FAX 316 283-5073


115 East Marlin
McPherson, Kansas 67460
Phone 620 241-4441 • FAX 620 241-4458

SURVEY FOR: HARVEY DISQUE

Project No. G2019-512

DESCRIPTION:

A survey of the North Half and the South Half of the Southwest Quarter, Section 7, Township 18, Range 5 West of the 6th Principal Meridian, McPherson County Kansas.

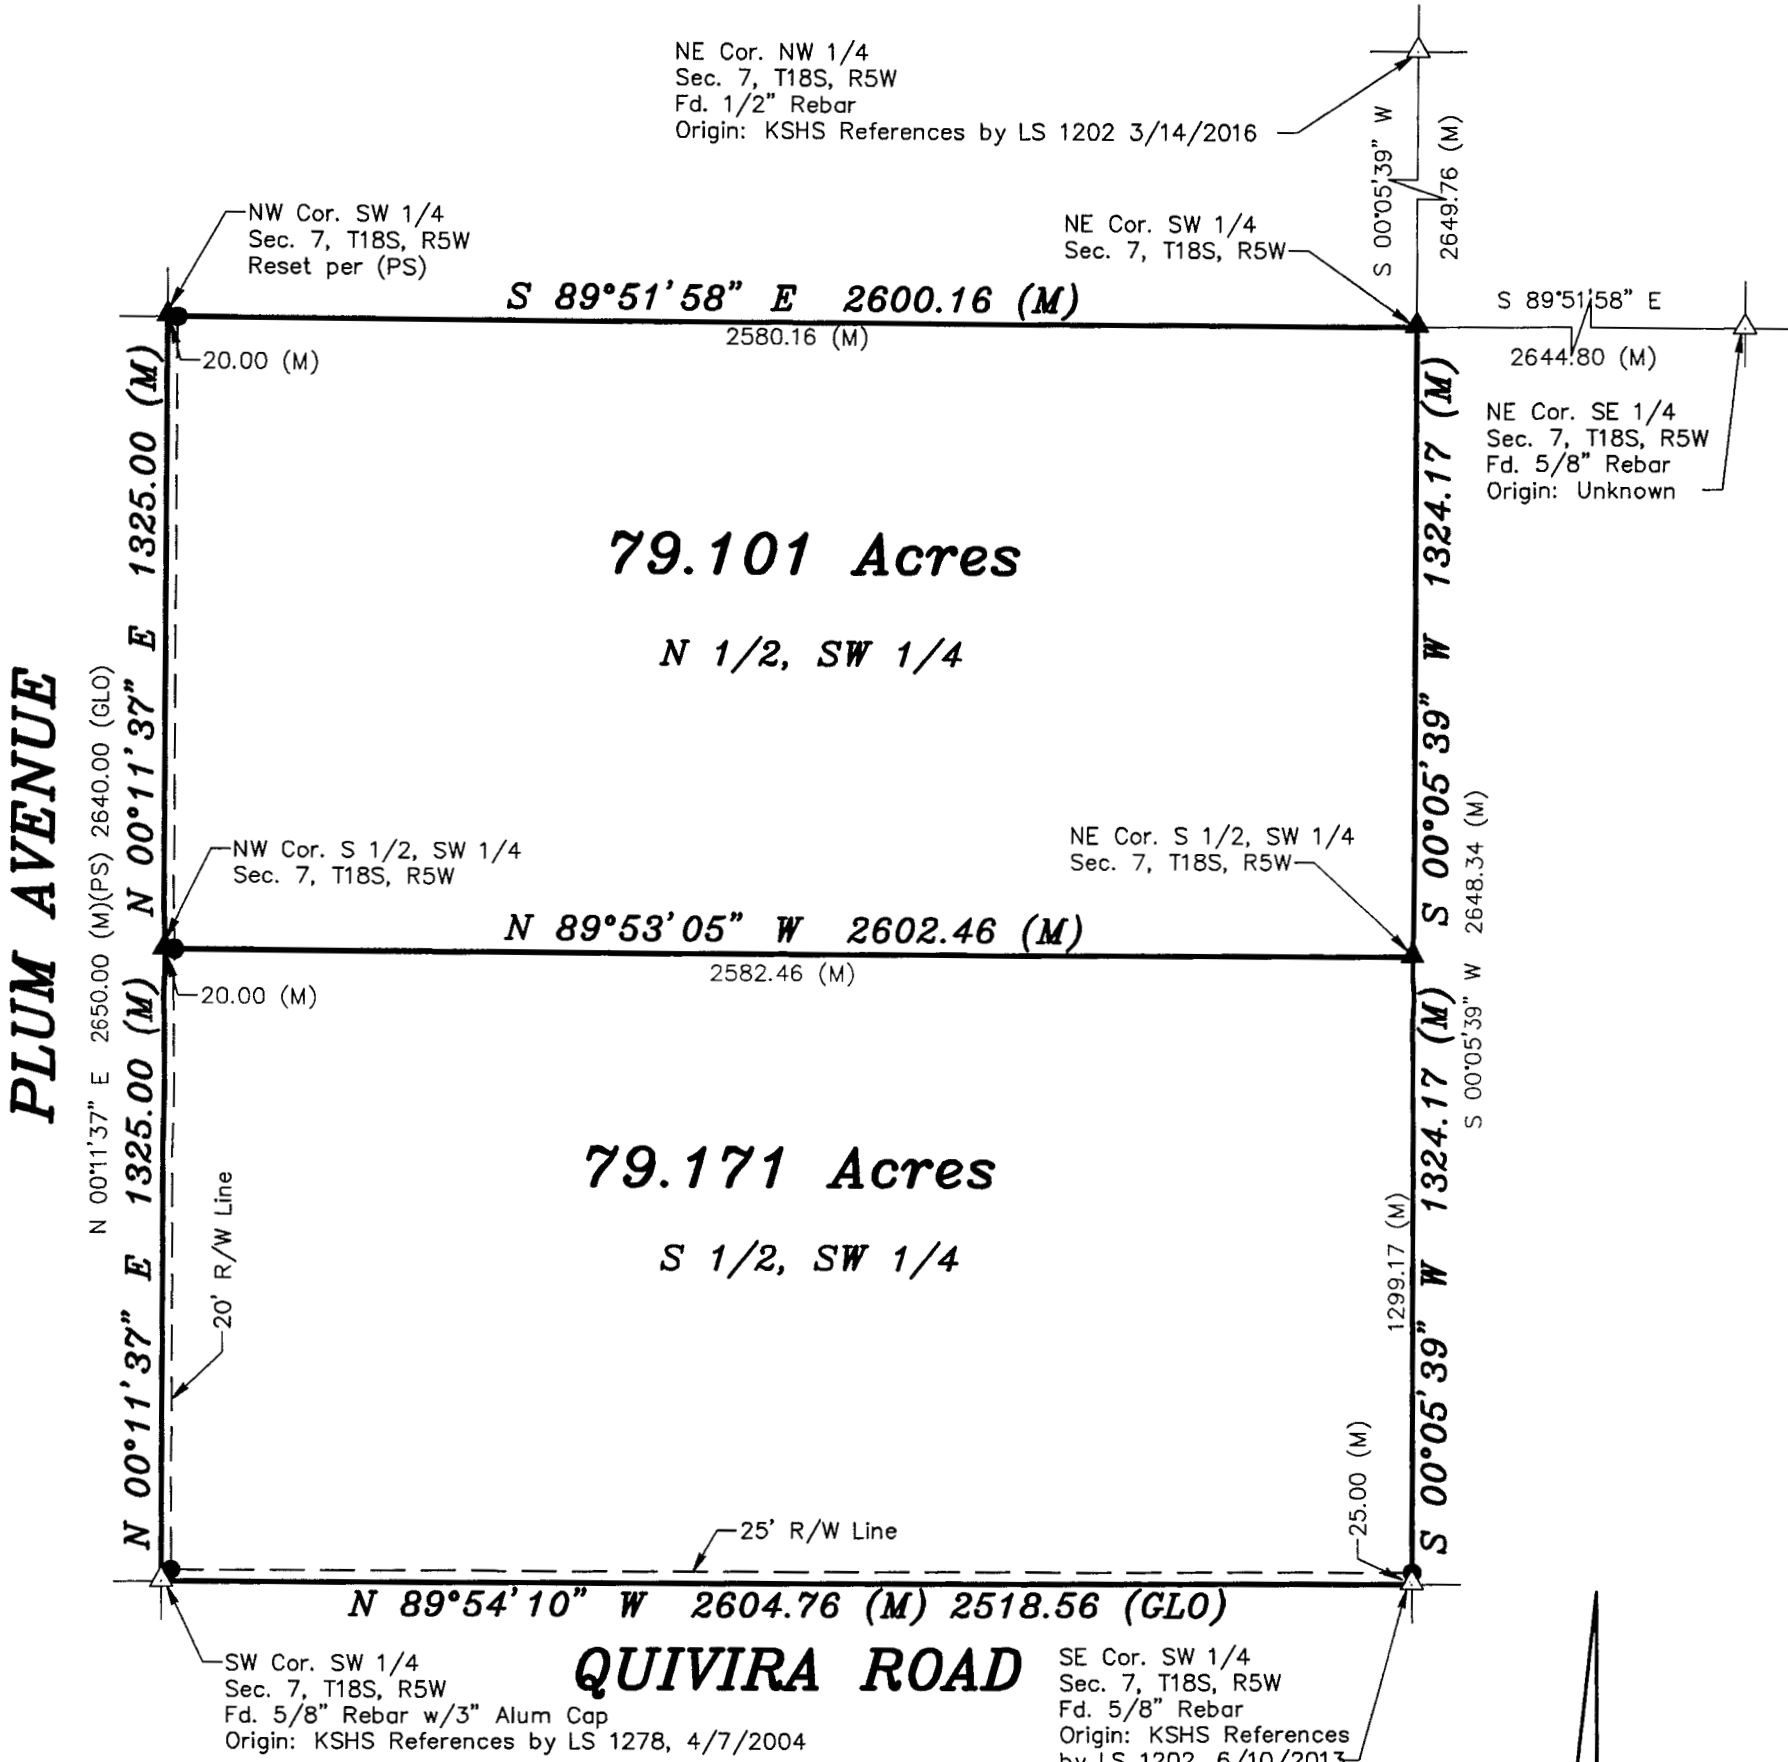

LEGEND

- △ - Sectional Monument Found
- ▲ - Section Monument Set (5/8" x 24" Iron Rebar w/GSS CLS 52 Cap)
- - 5/8" x 24" Iron Rebar Set w/GSS CLS 52 Cap
- (M) - Measured
- (R) - Record measurement
- (PS) - Rice County Section Corner Ties Map by Larry Pickerell
- (GLO) - General Land Office



Scale: 1" = 400'
BASIS OF BEARING
= NAD 83 KANSAS
NORTH ZONE

DATE OF FIELD WORK: August 13, 2019

SURVEYOR'S CERTIFICATE:

I hereby certify this plat to be a true, correct and complete representation of the property described above as surveyed under my supervision.
Dated: August 16, 2019

