


Plat of Survey

William B. Heller, L.S. 1202, Heller Boundary Surveys
 863 S. 9th St., Salina, KS 67401, Ph 1-785-819-2557
 Hm. Ph: 1-785-825-1898 Email: wheller@ks-usa.net

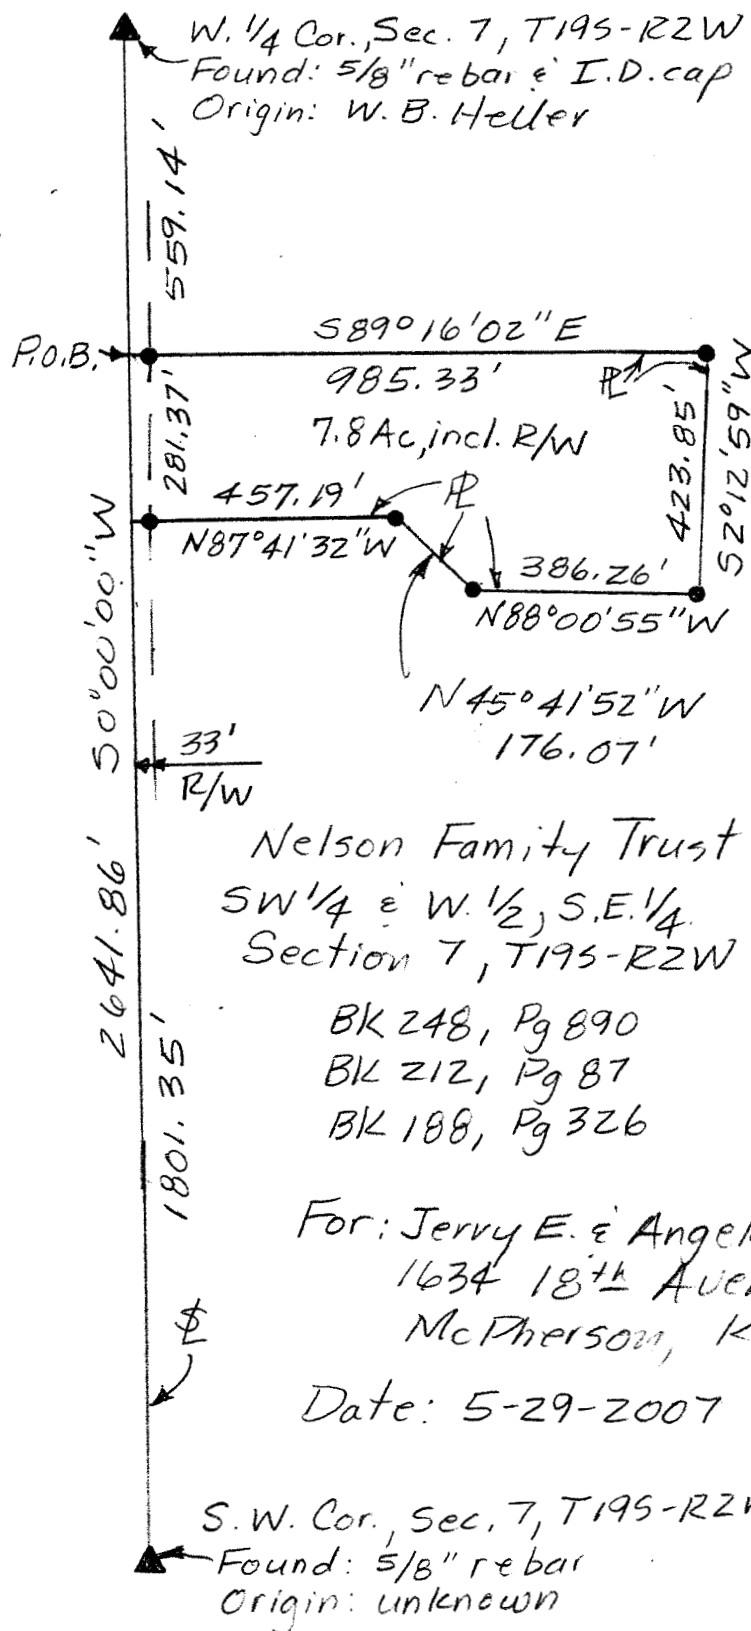

Scale: 1" = 330'
 Legend:

- ▲ = Section Corner Monument
- = 1/2" x 24" rebar & I.D. cap
- P.O.B. = Point of Beginning
- R/W = Road Right of Way
- § = Section Line
- ⌘ = property Line

Nelson Family Trust
 SW 1/4 & W 1/2, S.E. 1/4
 Section 7, T19S-R2W
 BK 248, Pg 890
 BK 212, Pg 87
 BK 188, Pg 326

For: Jerry E. & Angela S. Nelson
 1634 18th Avenue
 McPherson, KS 67460

Date: 5-29-2007