

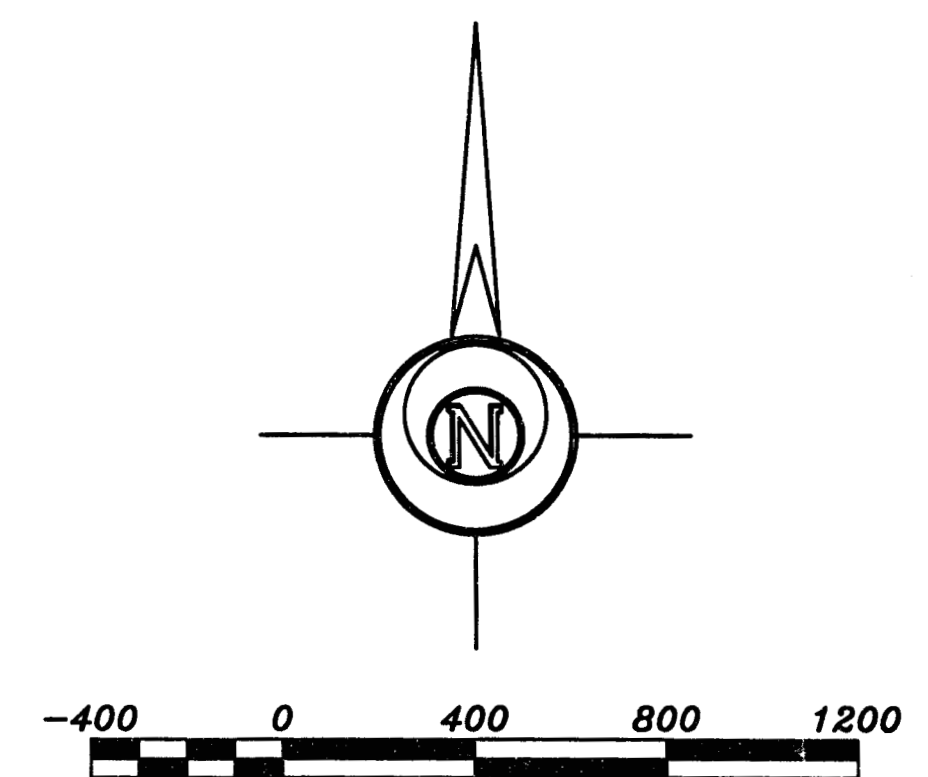


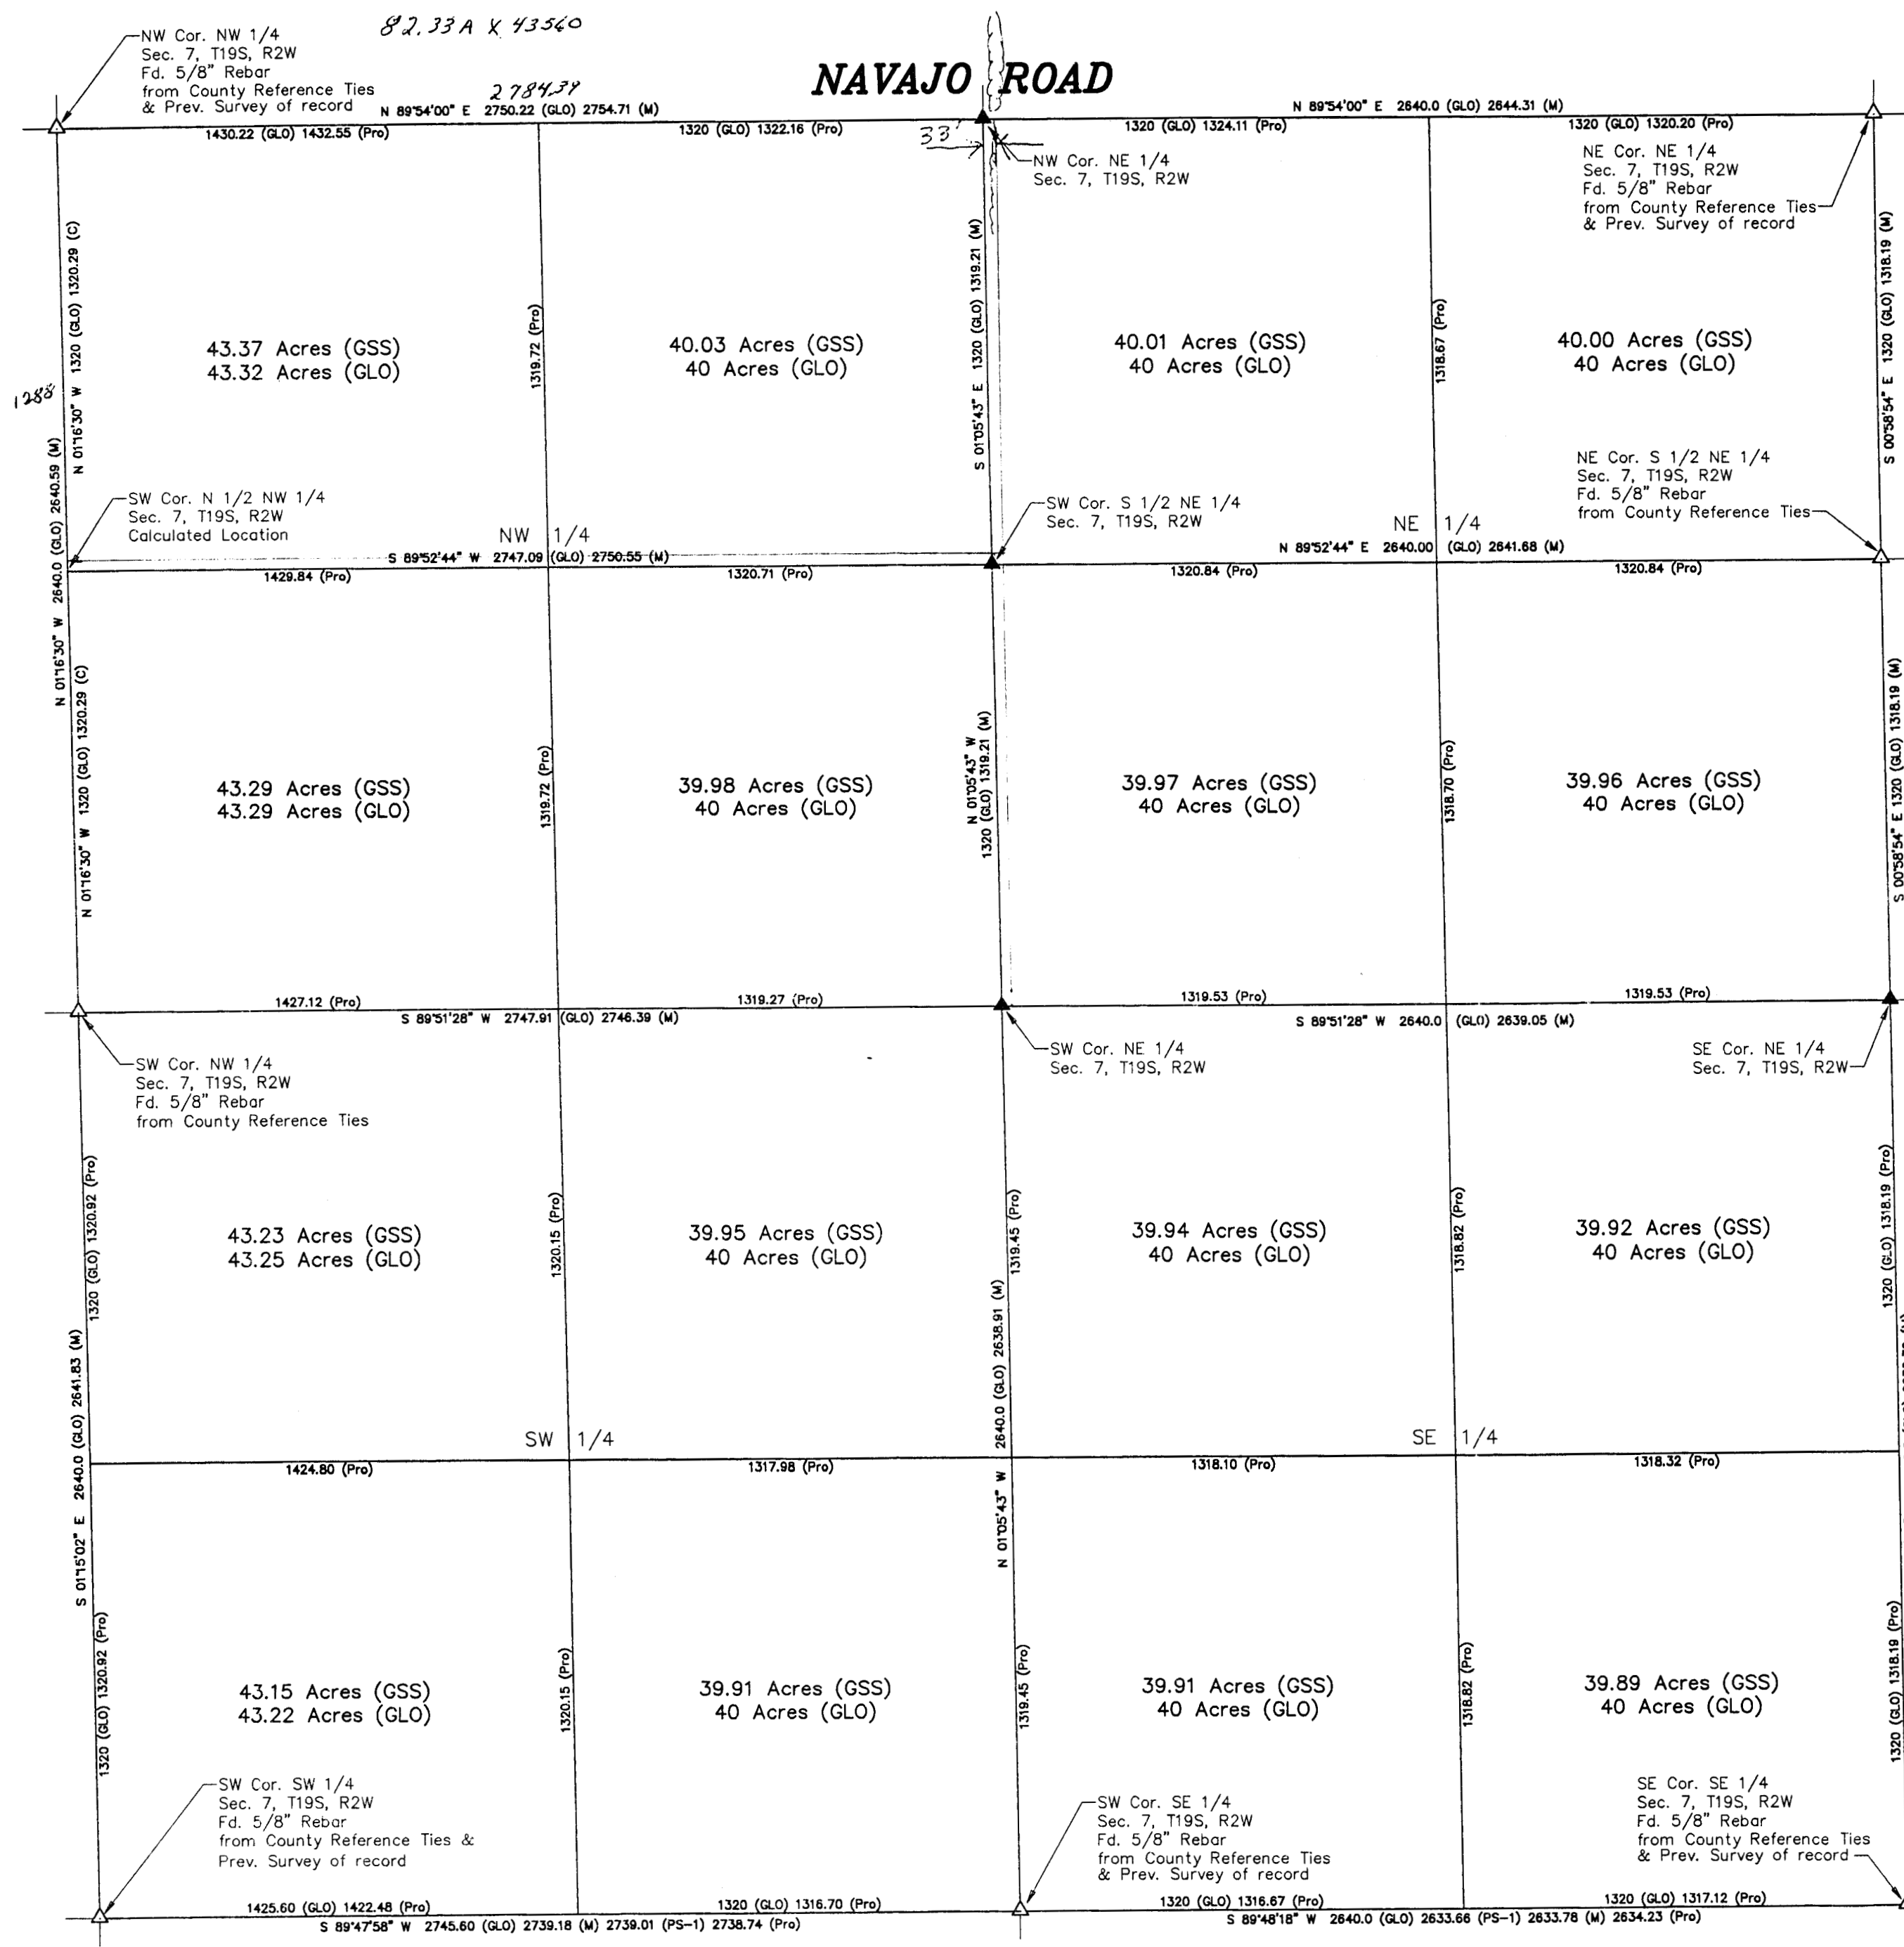

- LEGEND**
- △ - Sectional Monument Found
 - ▲ - Section Monument Set (5/8" x 24" Iron Rebar w/G.S.S. Cap)
 - - 5/8" x 24" Iron Rebar Set w/G.S.S. Cap
 - (C) - Calculated
 - (M) - Measured
 - (GLO) - Government Land Office Survey 1864
 - (PS) - Previous Surveys of Record: Sickmon 1985-10, GSS G86-854, G93-700 & G95-655

DESCRIPTION:
The South Half of the Northeast Quarter of Section 7,
Township 19 South, Range 2 West of the 6th Principal Meridian,
McPherson County, Kansas.

SURVEYOR'S CERTIFICATE:
I hereby certify this plat to be a true, correct and complete
representation of the property described hereon, as surveyed under
my supervision, this 11th day of December, 2008.

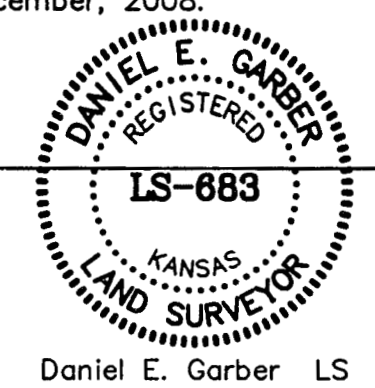

Prepared For: TIM BORNHOLDT		Description: A PORTION OF THE NE 1/4 SEC. 7, T19S, R2W	
Prepared By: GSS		Garber Surveying Service, P.A. 2908 North Plum St. Hutchinson, Kansas 67502 Phone (620) 665-7032 • FAX (620) 663-7401 Phone (316) 283-5053 • FAX (316) 283-5073	
Drawn By: AL	Scale: 1"=400'	Date of Field Work: December 3, 2008	Job No:
Checked By: DEG	Date: 12/11/2008	Sheet 1 of 1 Sheet(s)	G2008-692c