



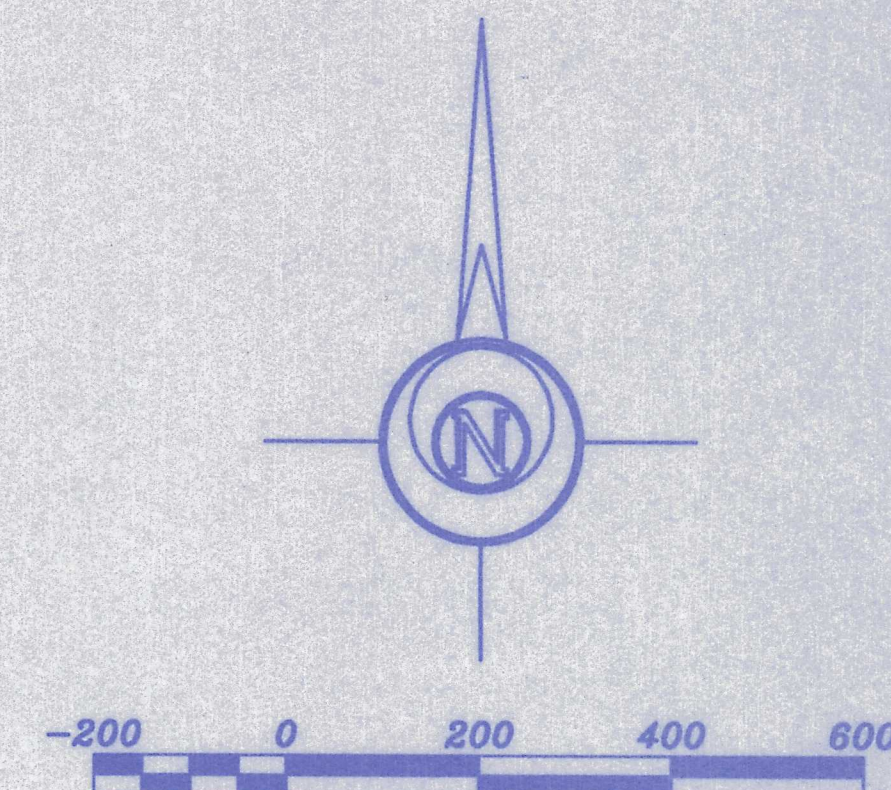

- LEGEND
- Sectional Monument Found
 - Sectional Monument Set
 - 5/8" x 24" Iron Rebar Set w/G.S.S. Cap
 - Found Rebar w/Macon Cap

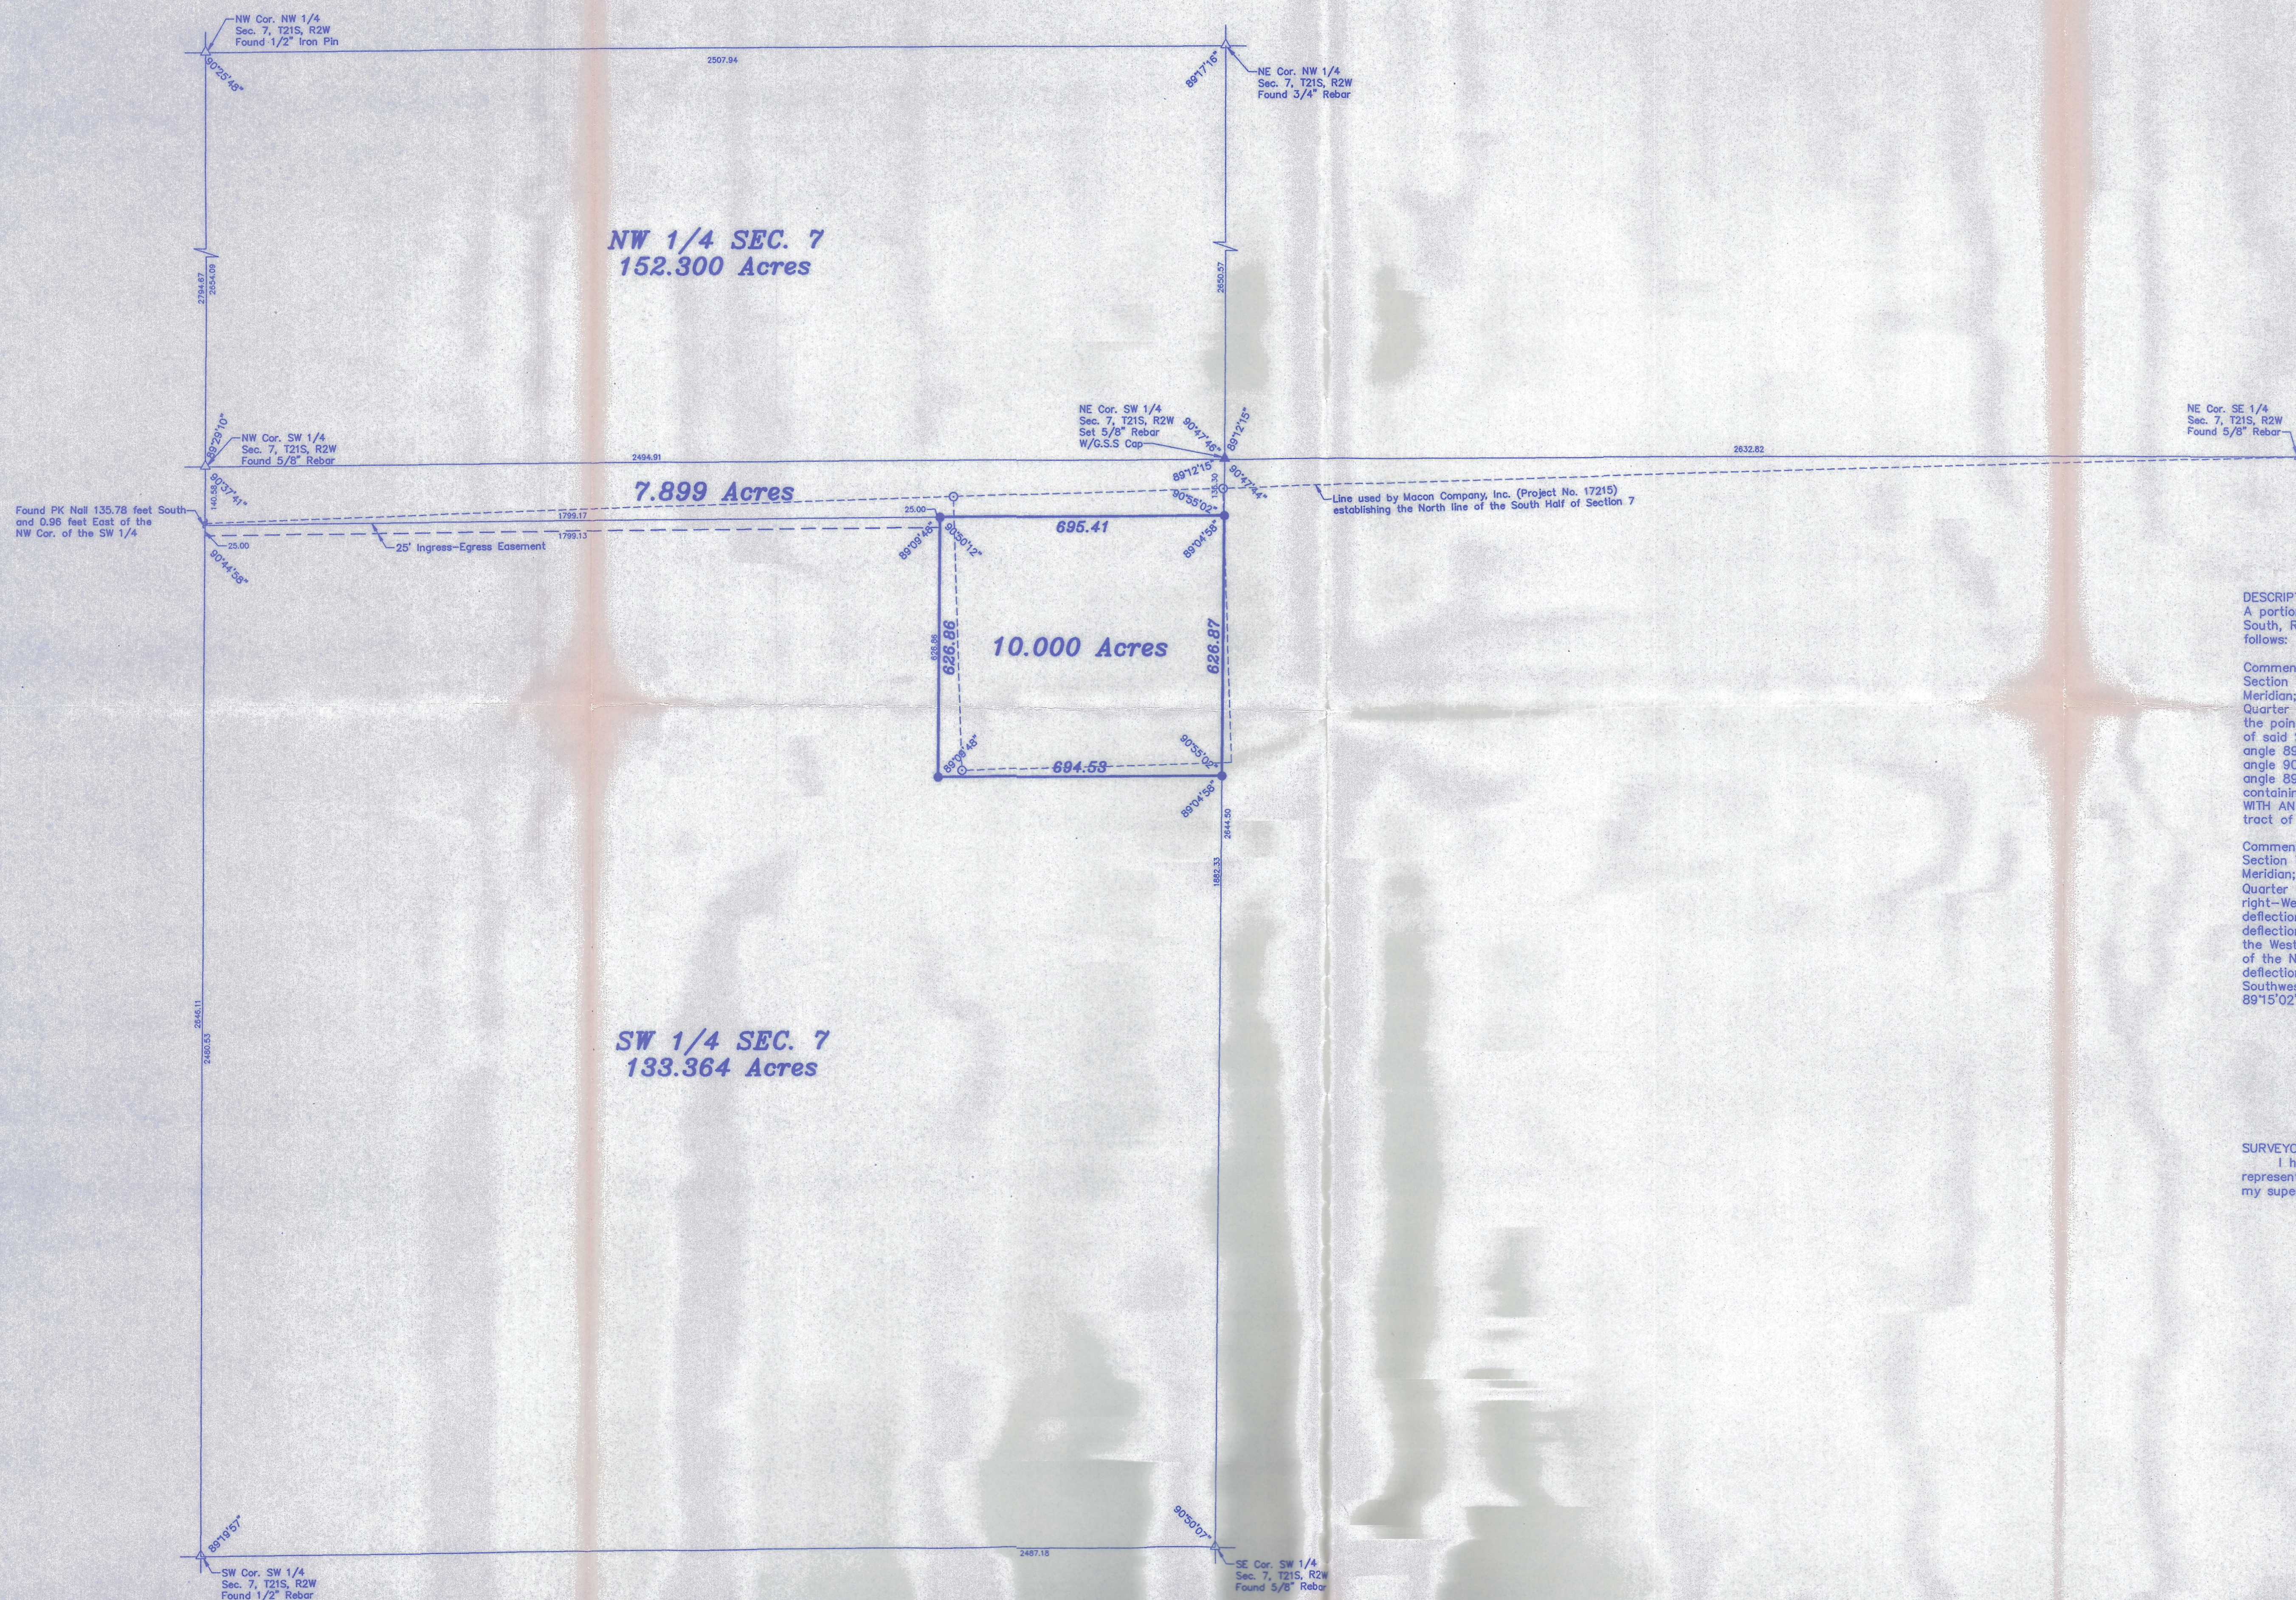

DESCRIPTION
A portion of the Southwest Quarter of Section 7, Township 21 South, Range 2 West of the 6th Principal Meridian described as follows:

Commencing at the Northeast corner of the Southwest Quarter of Section 7, Township 21 South, Range 2 West of the 6th Principal Meridian; thence South along the East line of said Southwest Quarter 135.30 feet (previously described as 8 rods and 5 links) for the point of beginning; thence continuing South along the East line of said Southwest Quarter 626.87 feet; thence with a deflection angle 89°04'58" right-West 694.53 feet; thence with a deflection angle 90°50'12" right-North 626.86 feet; thence with a deflection angle 89°09'48" right-East 695.41 feet to the point of beginning containing 10.000 Acres in McPherson County, Kansas TOGETHER WITH AN EASEMENT FOR INGRESS AND EGRESS over and across a tract of land described as follows:

Commencing at the Northeast corner of the Southwest Quarter of Section 7, Township 21 South, Range 2 West of the 6th Principal Meridian; thence South along the East line of said Southwest Quarter 135.30 feet; thence with a deflection angle 89°04'58" right-West 695.41 feet for the point of beginning; thence with a deflection angle 89°09'48" left-South 25.00 feet; thence with a deflection angle 89°09'48" right-West 1,799.13 feet to a point on the West line of said Southwest Quarter that is 165.58 feet South of the Northwest corner of said Southwest Quarter; thence with a deflection angle 90°44'58" right-North along the West line of said Southwest Quarter 25.00 feet; thence with a deflection angle 89°15'02" right-East 1,799.17 feet to the point of beginning.

SURVEYOR'S CERTIFICATE:
I hereby certify this plat to be a true, correct and complete representation of the property described hereon, as surveyed under my supervision, this 6th day of March 1998.

Daniel E. Garber
Daniel E. Garber RLS
REGISTERED
KANSAS
LAND SURVEYOR

Date Of Field Work: February 26, 1998

CLYDE GOERING

GARBER SURVEYING SERVICE, P.A.

423 WEST FIRST AVENUE
HUTCHINSON, KANSAS 67501
Ph. 316-665-7032 Fax 316-665-7401

A PORTION OF THE SW 1/4
SECTION 7, T21S, R2W

Drawn By: MAM	Checked By: DEG
Scale: 1" = 200'	Job No.: G98-89
Date: 03/06/1998	Sheet 1 of 1 Sheets