



Plat of Survey

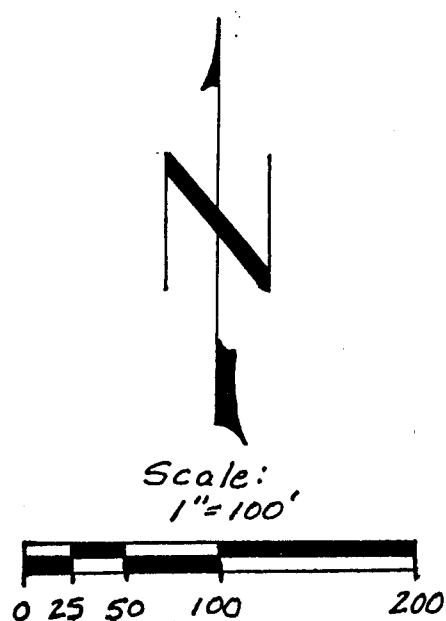

Legend
 ▲ = section corner monument
 ● = 1/2" rebar with plastic I.D. cap
 Bearing of $N 0^{\circ}00'00''E$ assumed
 on the East line of section 7

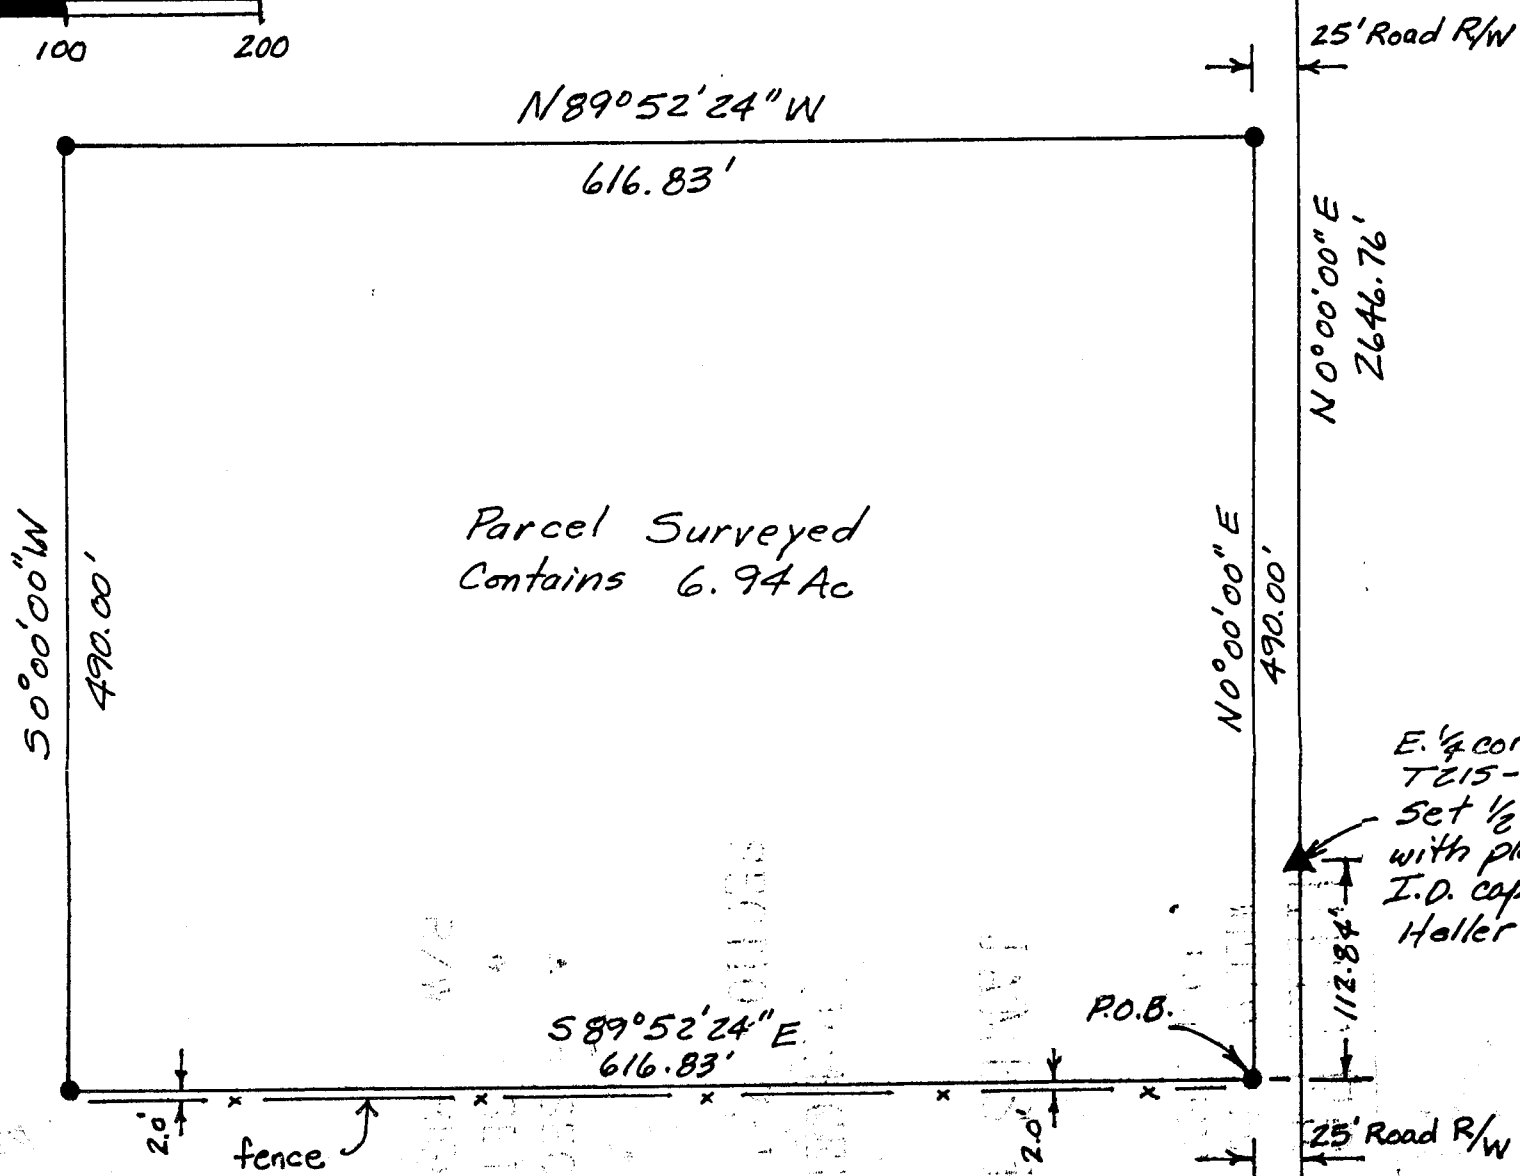

N.E. Cor. Sec. 7
 T21S-R5W
 Found 5/8"
 rebar, origin
 unknown

E. 1/4 Cor. Sec. 7
 T21S-R5W
 Set 1/2" rebar
 with plastic
 I.D. cap, W.B.
 Heller

S.E. Cor. Sec. 7
 T21S-R5W
 Found 1/2"
 rebar, origin
 unknown, capped
 with plastic
 I.D. cap W.B.
 Heller

Legal Survey performed 11-4-2000 by W.B. Heller, L.S. 1202.

Legal Description: A parcel in the East Half (E/2) of Section Seven (7), Township Twenty-one (21) South, Range Five (5) West of the Sixth Principal Meridian, described as follows:

Commencing at the East 1/4 corner of Section 7, T21S-R5W, thence $S 0^{\circ}00'00''W$, 112.84' along the East section line of said section 7, thence $N 89^{\circ}52'24''W$, 25.00' to the point of beginning, thence $N 0^{\circ}00'00''E$, 490.00', thence $N 89^{\circ}52'24''W$, 616.83', thence $S 0^{\circ}00'00''W$, 490.00', thence $S 89^{\circ}52'24''E$, 616.83' to the point of beginning. Said parcel contains 6.94 acres.