


Plat of Survey

Heller Boundary Surveys, W. B. Heller, L.S. 1202, 863 S. 9th, Salina, KS 67401 Ph: 1-620-245-8023

For: Mike Peterson
745 Emerald Drive
Lindsborg, KS 67456
Date: August 4, 2008


Note: No title work performed on the parcel surveyed.

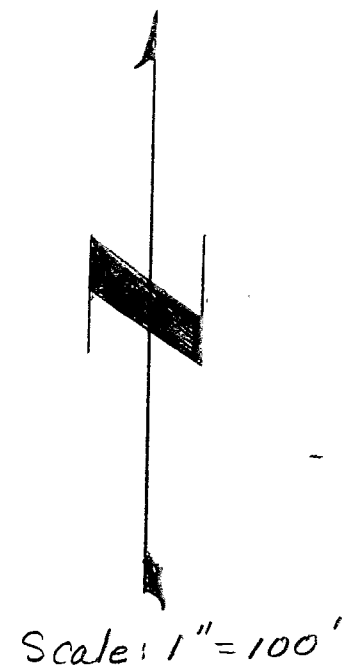

Legend:

- ▲ = Section corner monument
- = 1/2" x 24" rebar and I.D. cap set
- ⊙ = concrete right of way marker
- = property pins found
- P.O.B. = point of beginning
- ℒ = section line
- R = property line
- R/W = public road right of way

Curve Data:
Radius = 2,864.92
Degree of curve = 2°00'00"
Length of curve in new parcel = 246.00'

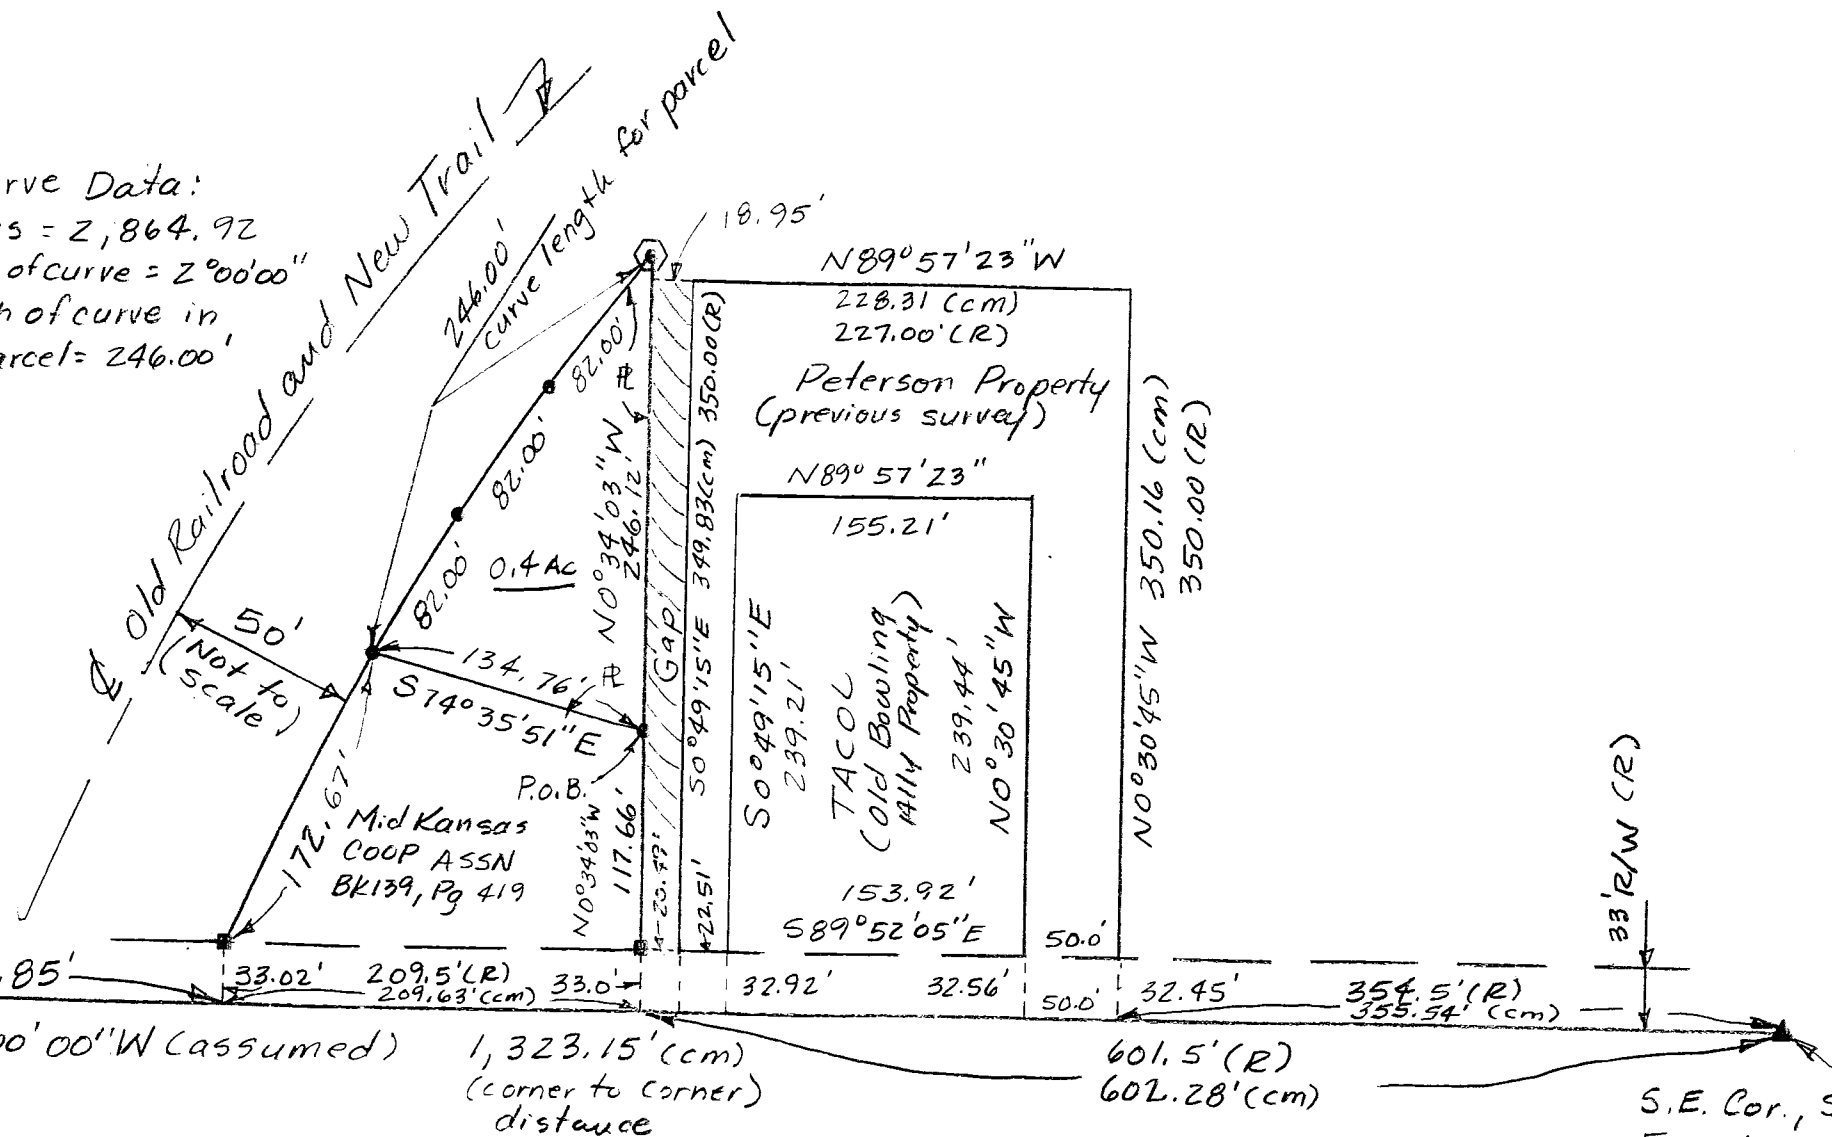

E. 1/16 cor., S.E. 1/4 Sec. 8,
T17S-R3W
Found: "MAG" nail
Origin: unknown

S.E. Cor., Sec 8, T17S-R3W
Found: "+" cut in concrete
Origin: unknown

Note: All distances are calculated/measured distances.