

PLAT OF SURVEY

HELLER BOUNDARY SURVEYS

WILLIAM B. HELLER, R.L.S.~734 N. 1ST.ST., LINDSBORG, KS. 67456


HOME PHONE: 1-785-227-2759 ~ CELLULAR: 1-785-227-5279

e-mail: wheller@ks-usa.net

LINDSBORG

"WALKING TRAIL NORTH"

WITH AERIAL PHOTOGRAPHY

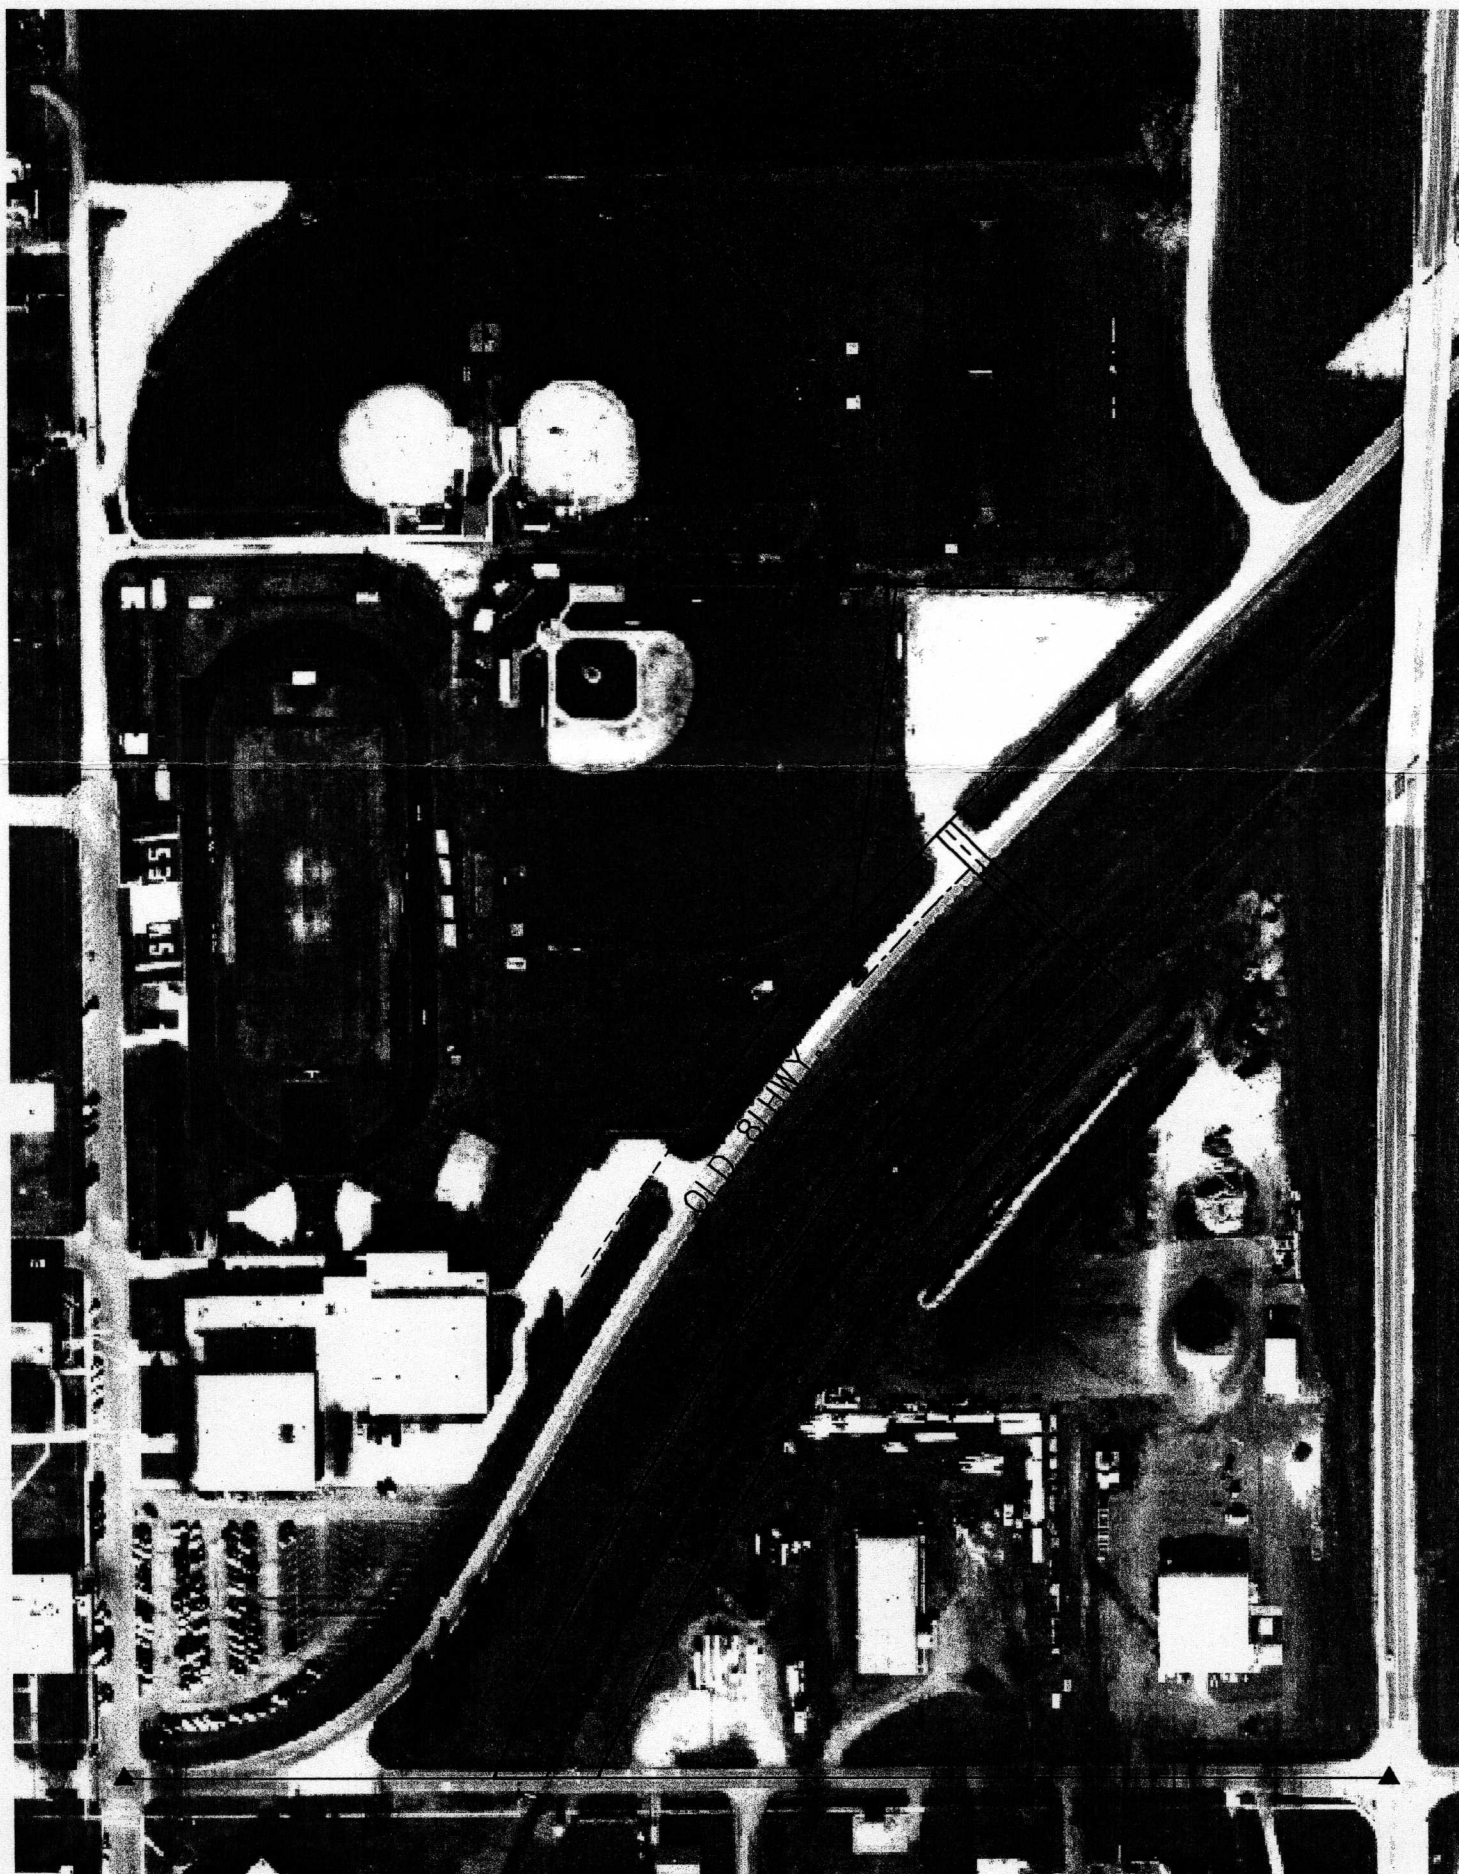

E. 1/4 COR., S.E. 1/4,
SEC. 8, T17S-R3W
PLACED "MAG" NAIL SURF. ASPHALT
ORIGIN: McPHERSON COUNTY REFERENCE

S.E. COR.,
SEC. 8, T17S-R3W
FOUND "*" CUT IN CONC.
ORIGIN: UNKNOWN