

PLAT OF SURVEY

HELLER BOUNDARY SURVEYS

WILLIAM B. HELLER, R.L.S. ~ 734 N. 1ST. ST., LINDSBORG, KS. 67456
HOME PHONE: 1-785-227-2759 ~ CELLULAR: 1-785-227-5279

SURVEY FOR:
JAY H. MYERS

MAY 22, 2002


LEGEND

- ▲ = SECTION CORNER MONUMENT FOUND
- △ = SECTION CORNER MONUMENT SET
- = 1/2" REBAR W/ PLASTIC CAP SET
- = NO MONUMENT SET ON SECTION LINE

P.O.B. = POINT OF BEGINNING

R/W = RIGHT OF WAY

PL = PROPERTY LINE

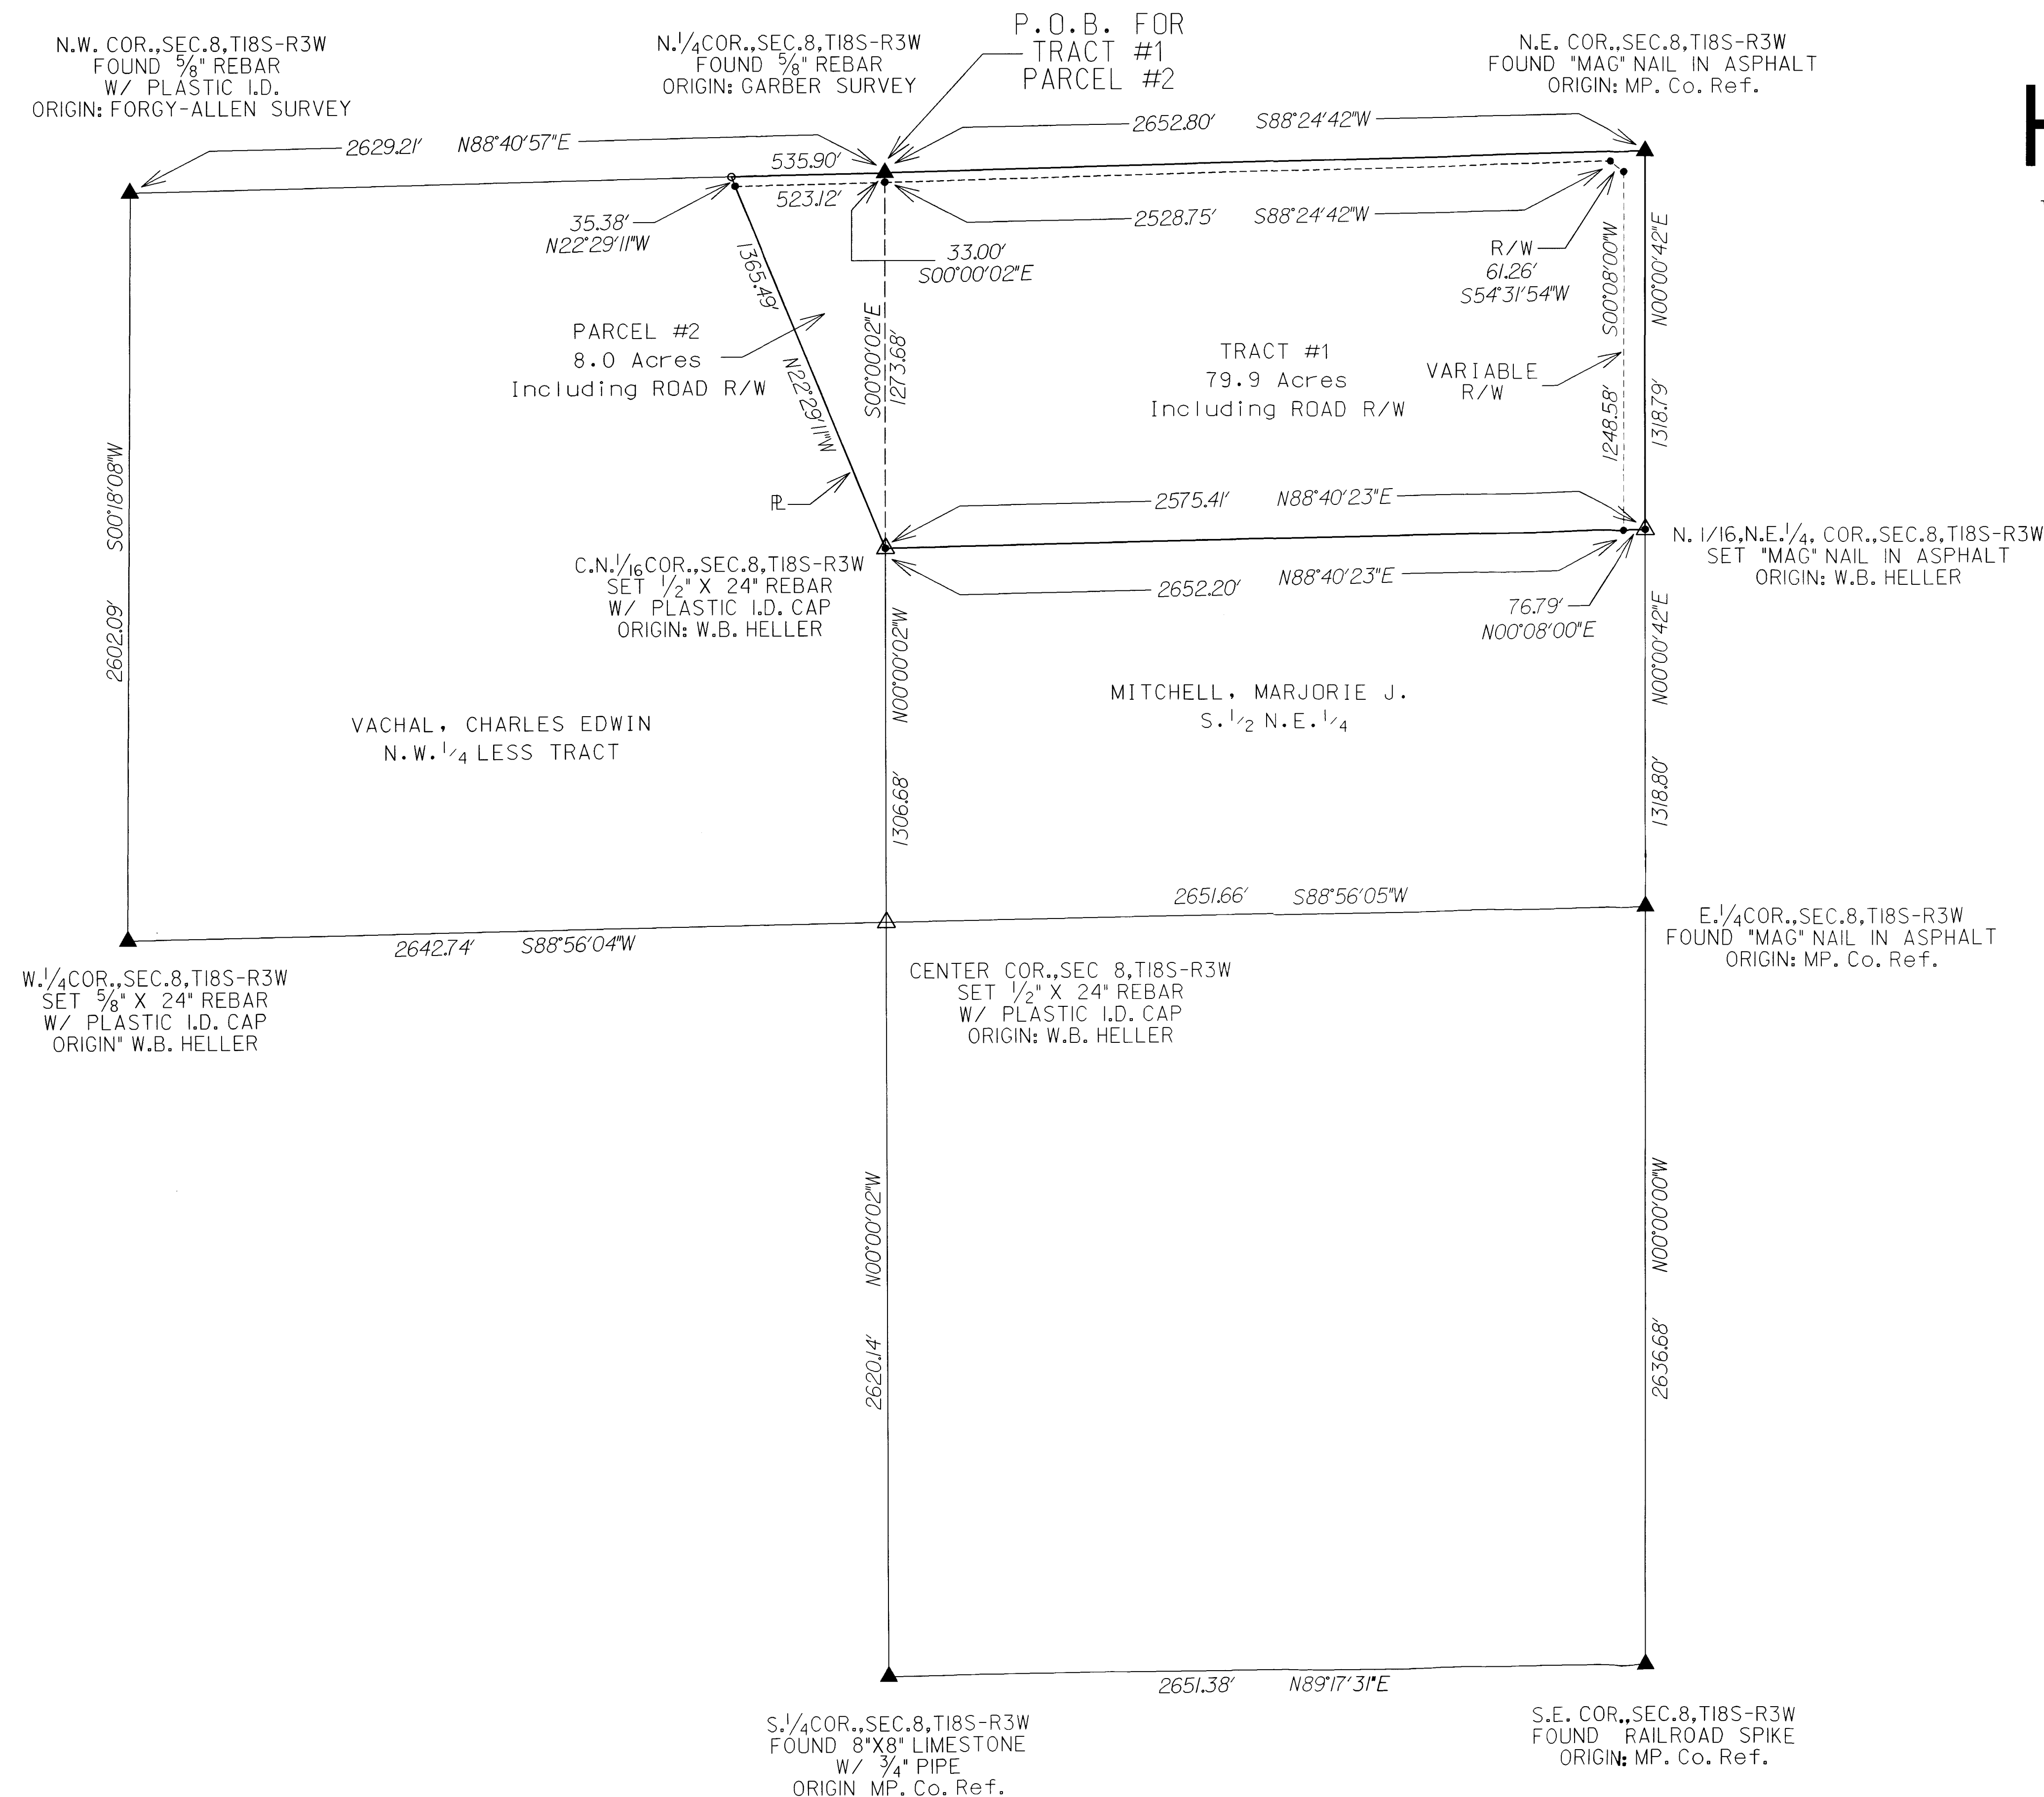

0 165 330 495 660
BEARINGS ASSUMED