

PLAT OF SURVEY

HELLER BOUNDARY SURVEYS


WILLIAM B. HELLER, R.L.S. ~ 734 N. 1ST. ST., LINDSBORG, KS. 67456

HOME PHONE: 1-785-227-2759 ~ CELLULAR: 1-785-227-5279


e-mail: wheller@ks-usa.net

RICHARD E. & ELIZABETH WATENPAUGH
1355 RAINBOW ROAD
LINDSBORG, KS. 67456
AUGUST 30, 2004

PARCEL LOCATED IN: N. 1/2,
SECTION 8, TOWNSHIP 18 SOUTH, RANGE 3 WEST

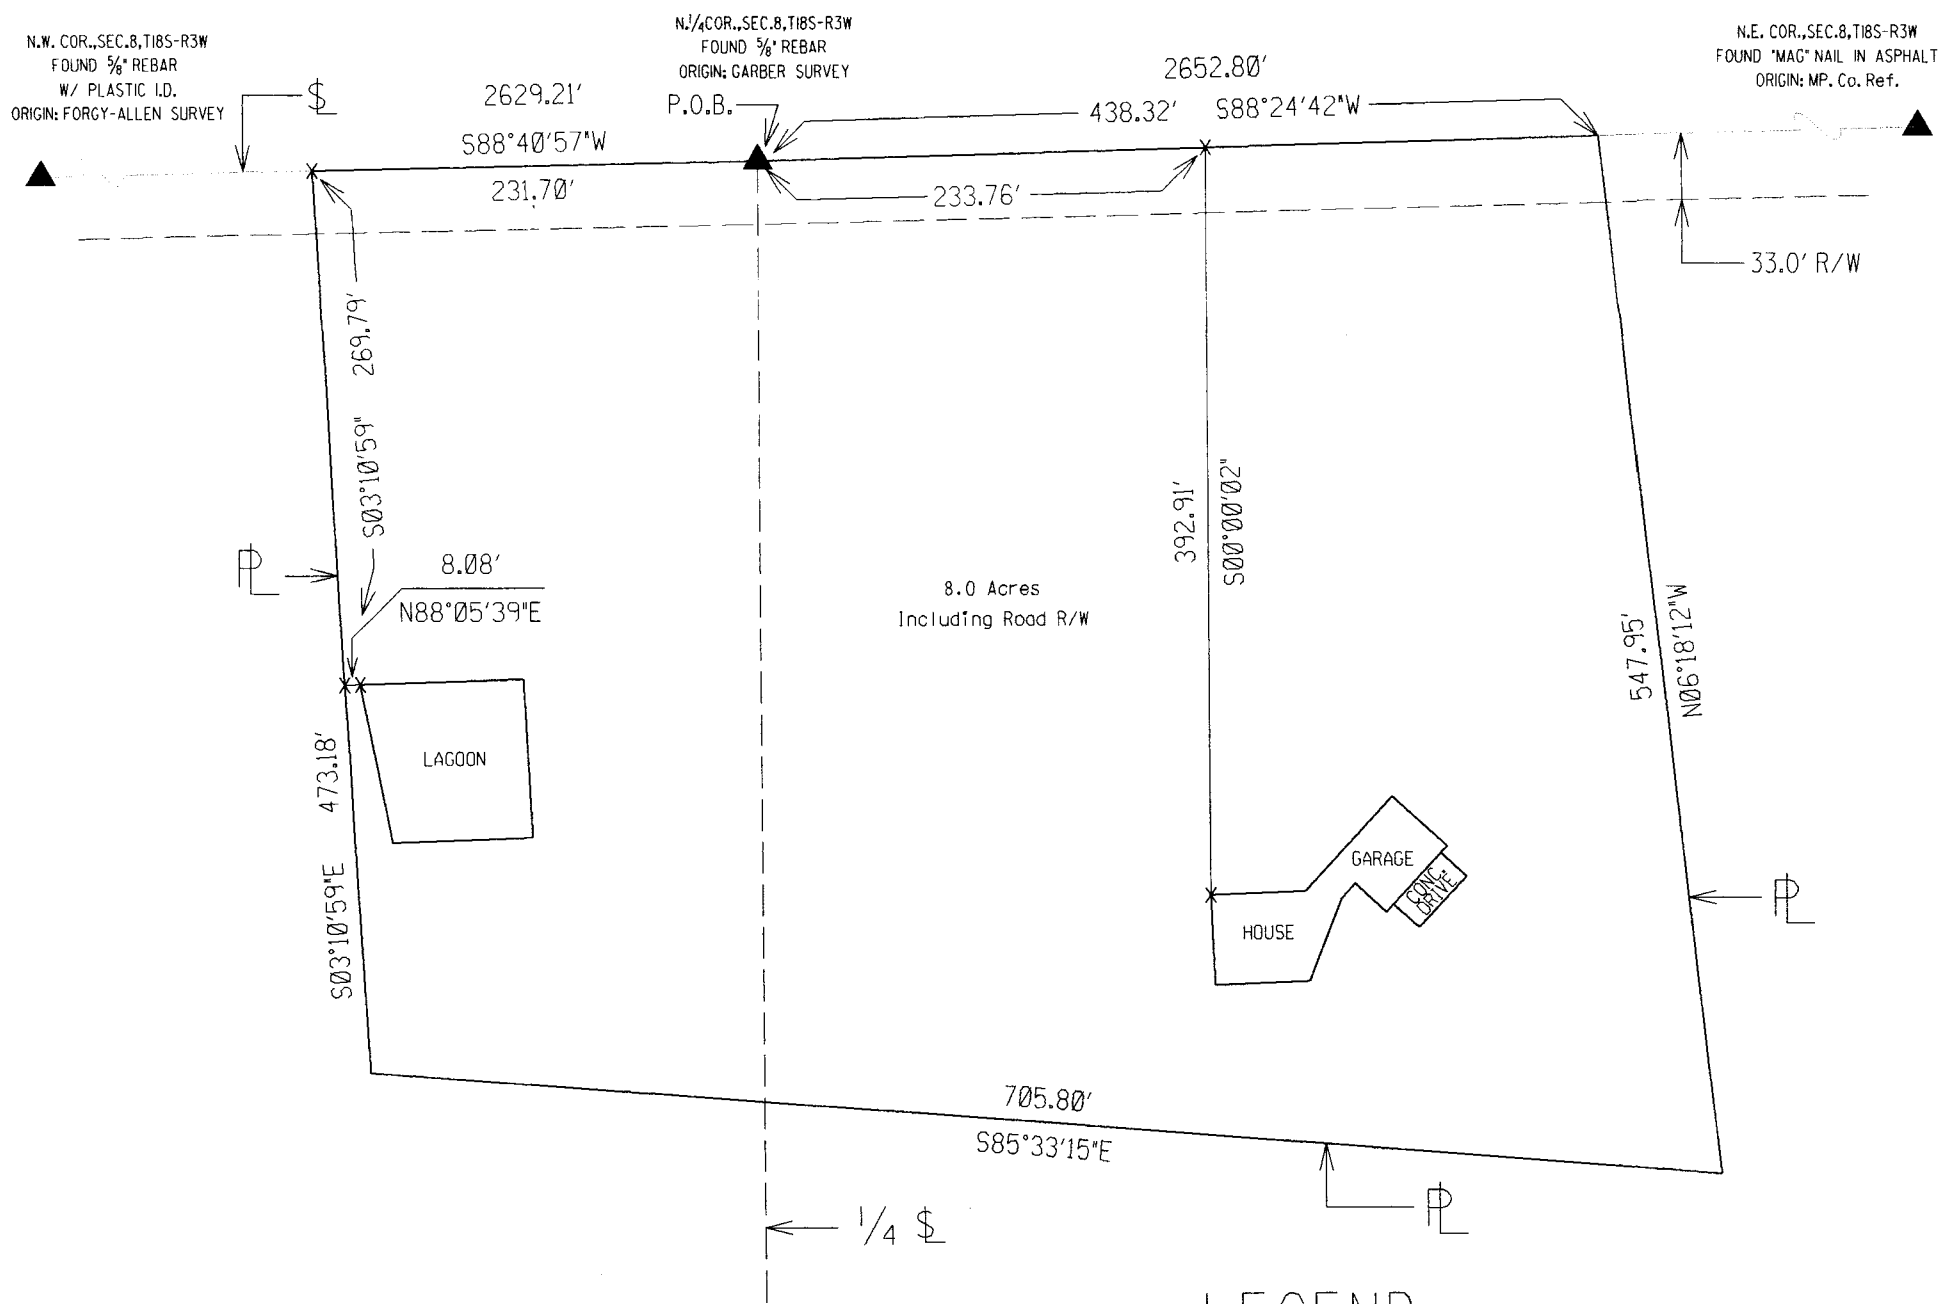

SCALE: 1" = 100'

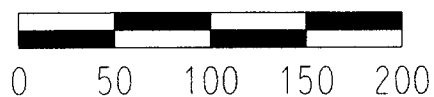

BEARINGS ASSUMED
ON THE E-W SECTION LINE
BETWEEN THE N.E. COR. & N. 1/4 COR.
OF SEC. 8, T18S-R3W



LEGEND

- x = BEARING BREAK POINT
- R/W = RIGHT OF WAY
- § = SECTION LINE
- PL = PROPERTY LINE
- P.O.B. = POINT OF BEGINNING
- NO PINS SET