

PLAT OF SURVEY

HELLER BOUNDARY SURVEYS

WILLIAM B. HELLER, R.L.S. ~734 N. 1ST. ST., LINDSBORG, KS. 67456

HOME PHONE: 1-785-227-2759 ~ CELLULAR: 1-785-227-5279

e-mail: wheller@ks-usa.net

SURVEY FOR:

Robert S. & Janice Freeborn

2260 12TH Ave.

Lindsborg, KS 67456

September 22, 2004

PARCELS IN N.W. 1/4,
SECTION 8, TOWNSHIP 18 SOUTH-RANGE 3 WEST

LEGEND


- ▲ = SECTION CORNER MONUMENT FOUND
- = 1/2" X 24' REBAR W/ PLASTIC CAP SET
- P.O.B. = POINT OF BEGINNING
- R/W = RIGHT OF WAY
- ℙ = PROPERTY LINE
- ℰ = SECTION LINE
- ✕ = 1/2" X 24' REBAR W/ PLASTIC CAP SET @ BEARING LINE BREAK POINT

SCALE: 1" = 400'



0 200 400 600 800

BEARINGS ASSUMED
ON THE E-W SECTION LINE
BETWEEN THE N.W. COR. & N. 1/4 COR.
OF SEC. 8, T18S-R3W

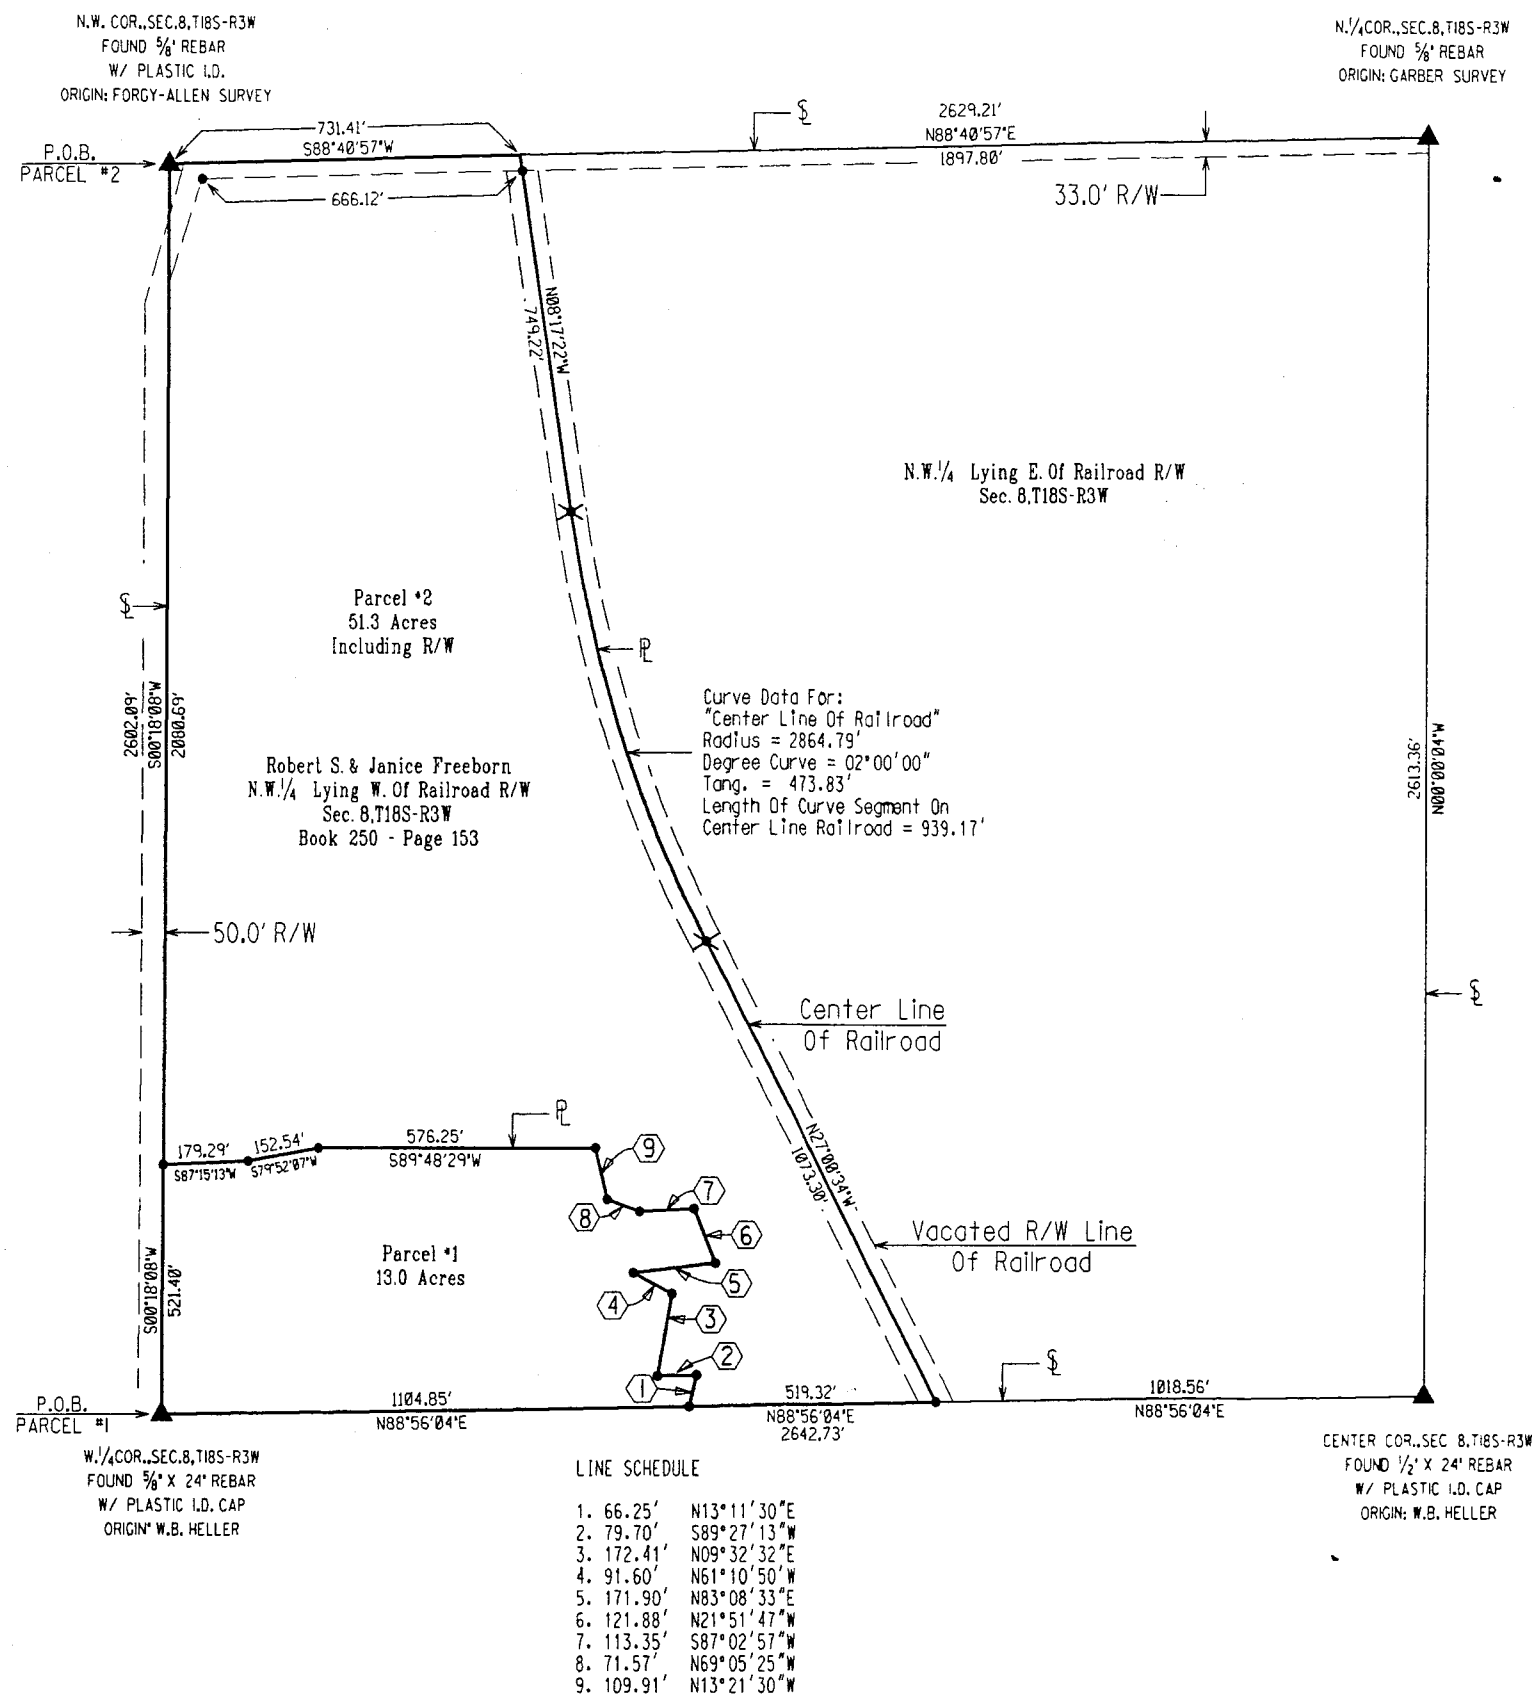

NOTE: Points 1- 9 are in streambed of creek