

Plat of Survey
Heller Boundary Surveys, W. B. Heller, L.S. 1202, 863 S. 9th, Salina, KS 67401 Ph: 1-620-245-8023

Survey in the South $\frac{1}{2}$, South $\frac{1}{2}$ Section 8, T21S-R2W

Date: December 19, 2009


For: James E. and Terry S. Stucky
1906 Cherokee Road
Moundridge, KS 67107



Scale: 1" = 200'

Legend

- ▲ = section corner found
- = $\frac{1}{2}$ " x 24" rebar & I.D. cap set
- P.O.B. = point of beginning
- ⊕ = section line
- ⊞ = property line
- R/W = public road right of way
- (m) = measured distance
- (P.S.) = previous survey distance

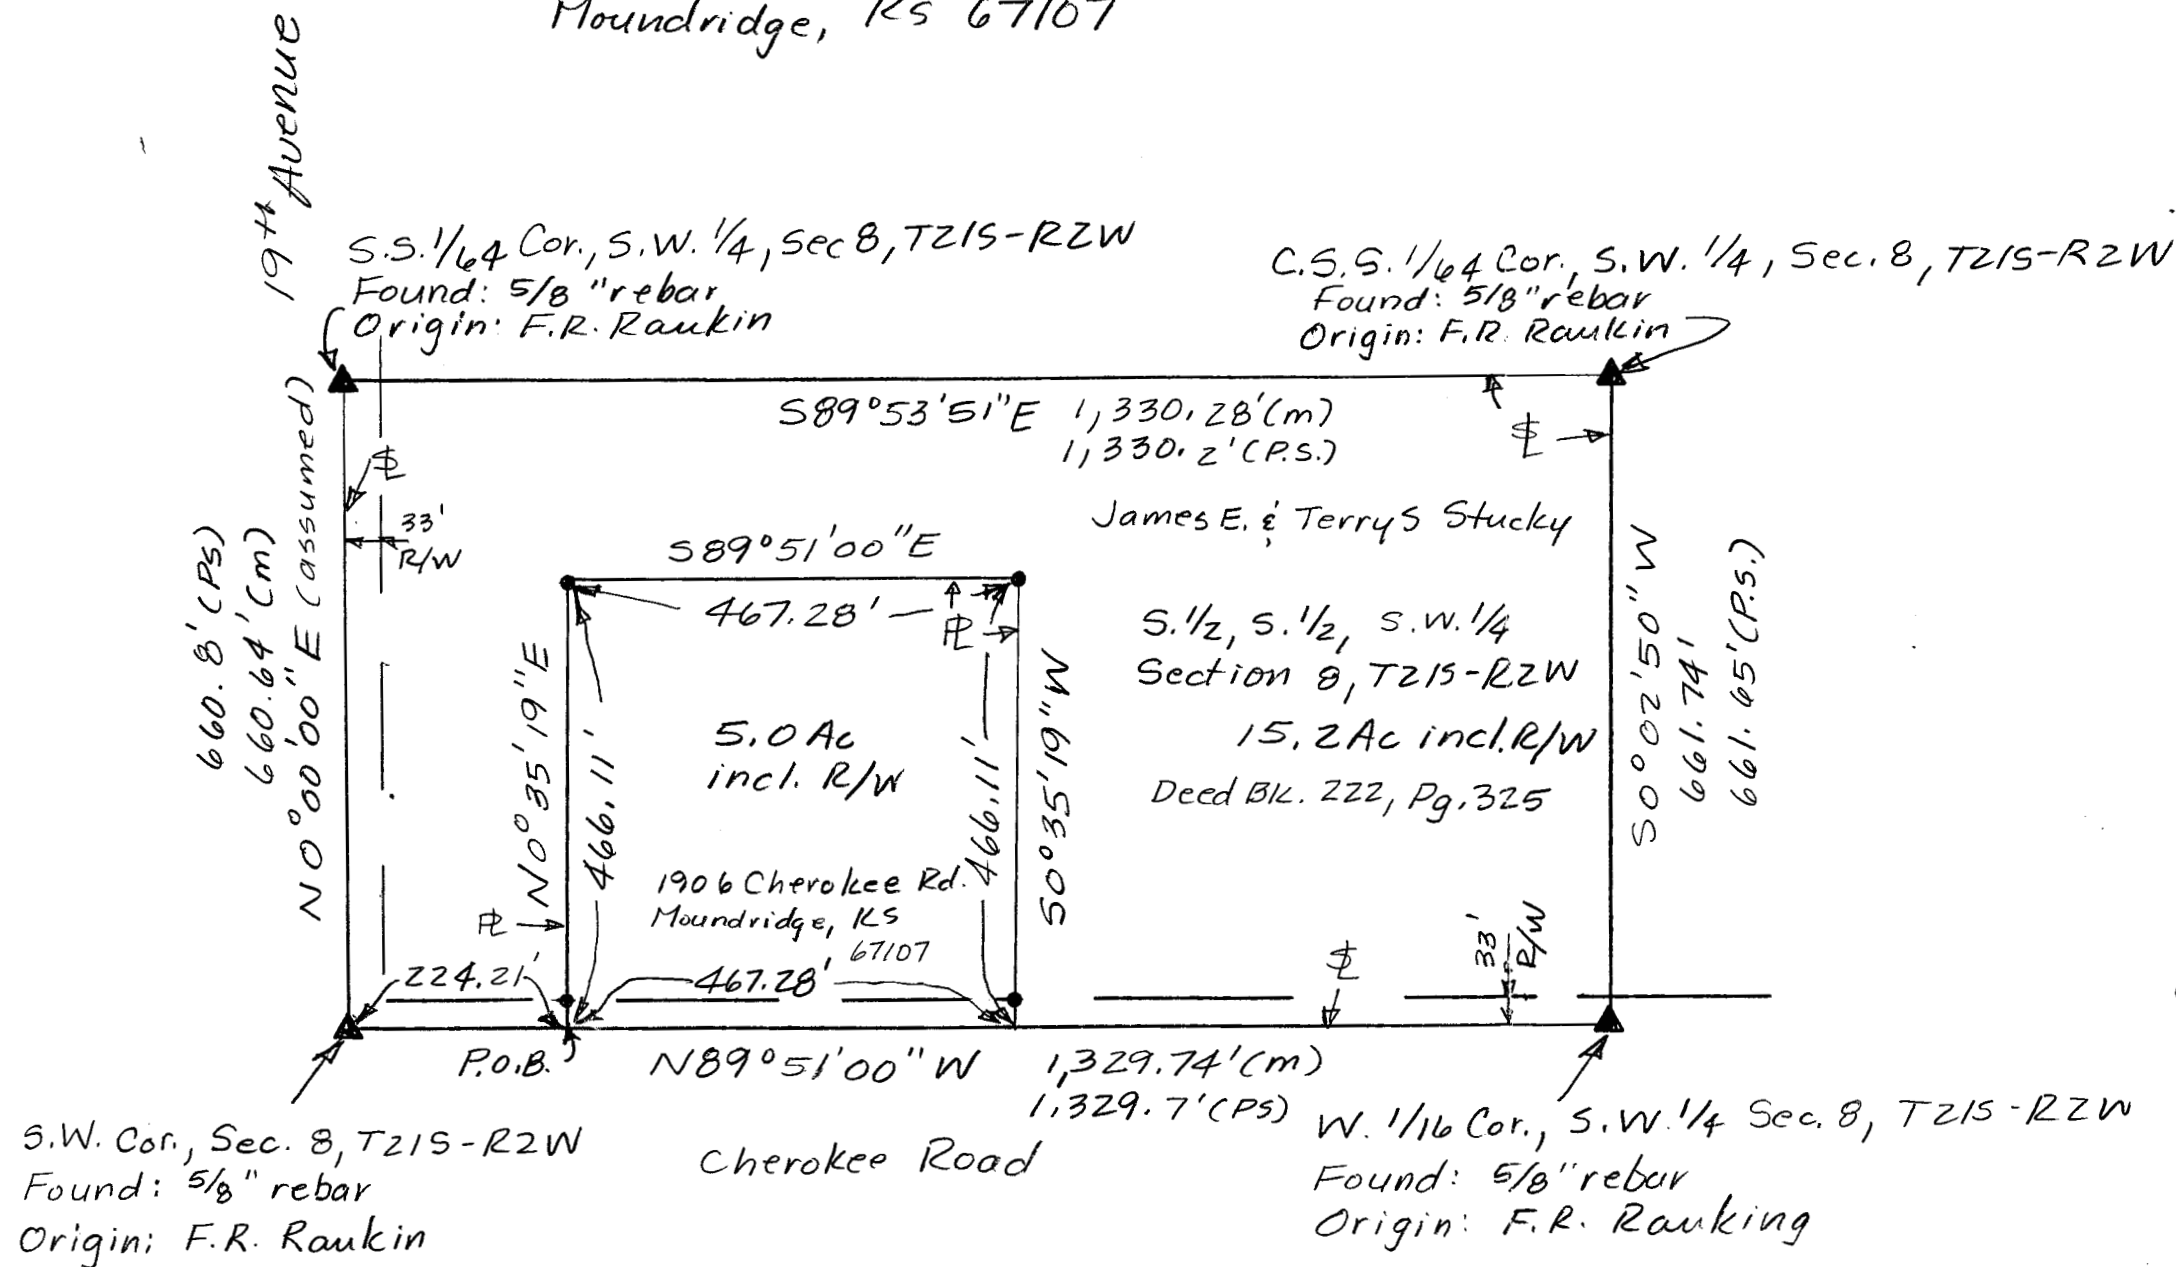

Note: All distances are calculated/measured unless noted.