

Note: All distances are calculated / measured distances.


Center South 1/16 Cor, Sec. 8, T21S-R4W
Set: 1/2" x 24" rebar & I.D. cap
Origin: W.B. Heller

Center Cor, Sec. 8, T21S-R4W
Found: 1 1/2" pipe
Origin: unknown

A 33.4 Acre Parcel in The Southeast
Quarter of Section 8, T21S-R4W

Plat of Survey

- Legend**
- ▲ = Section Corner
 - = 1/2" x 24" rebar & I.D. cap set
 - = KDOT Alum Cap & 5/8" rebar found
 - ⊙ = 1/2" rebar & Melawie Thruway I.D. cap found
 - P.O.B. = Point of Beginning
 - ⚡ = Section Line
 - R = Property Line
 - R/W = Public Road Right of Way

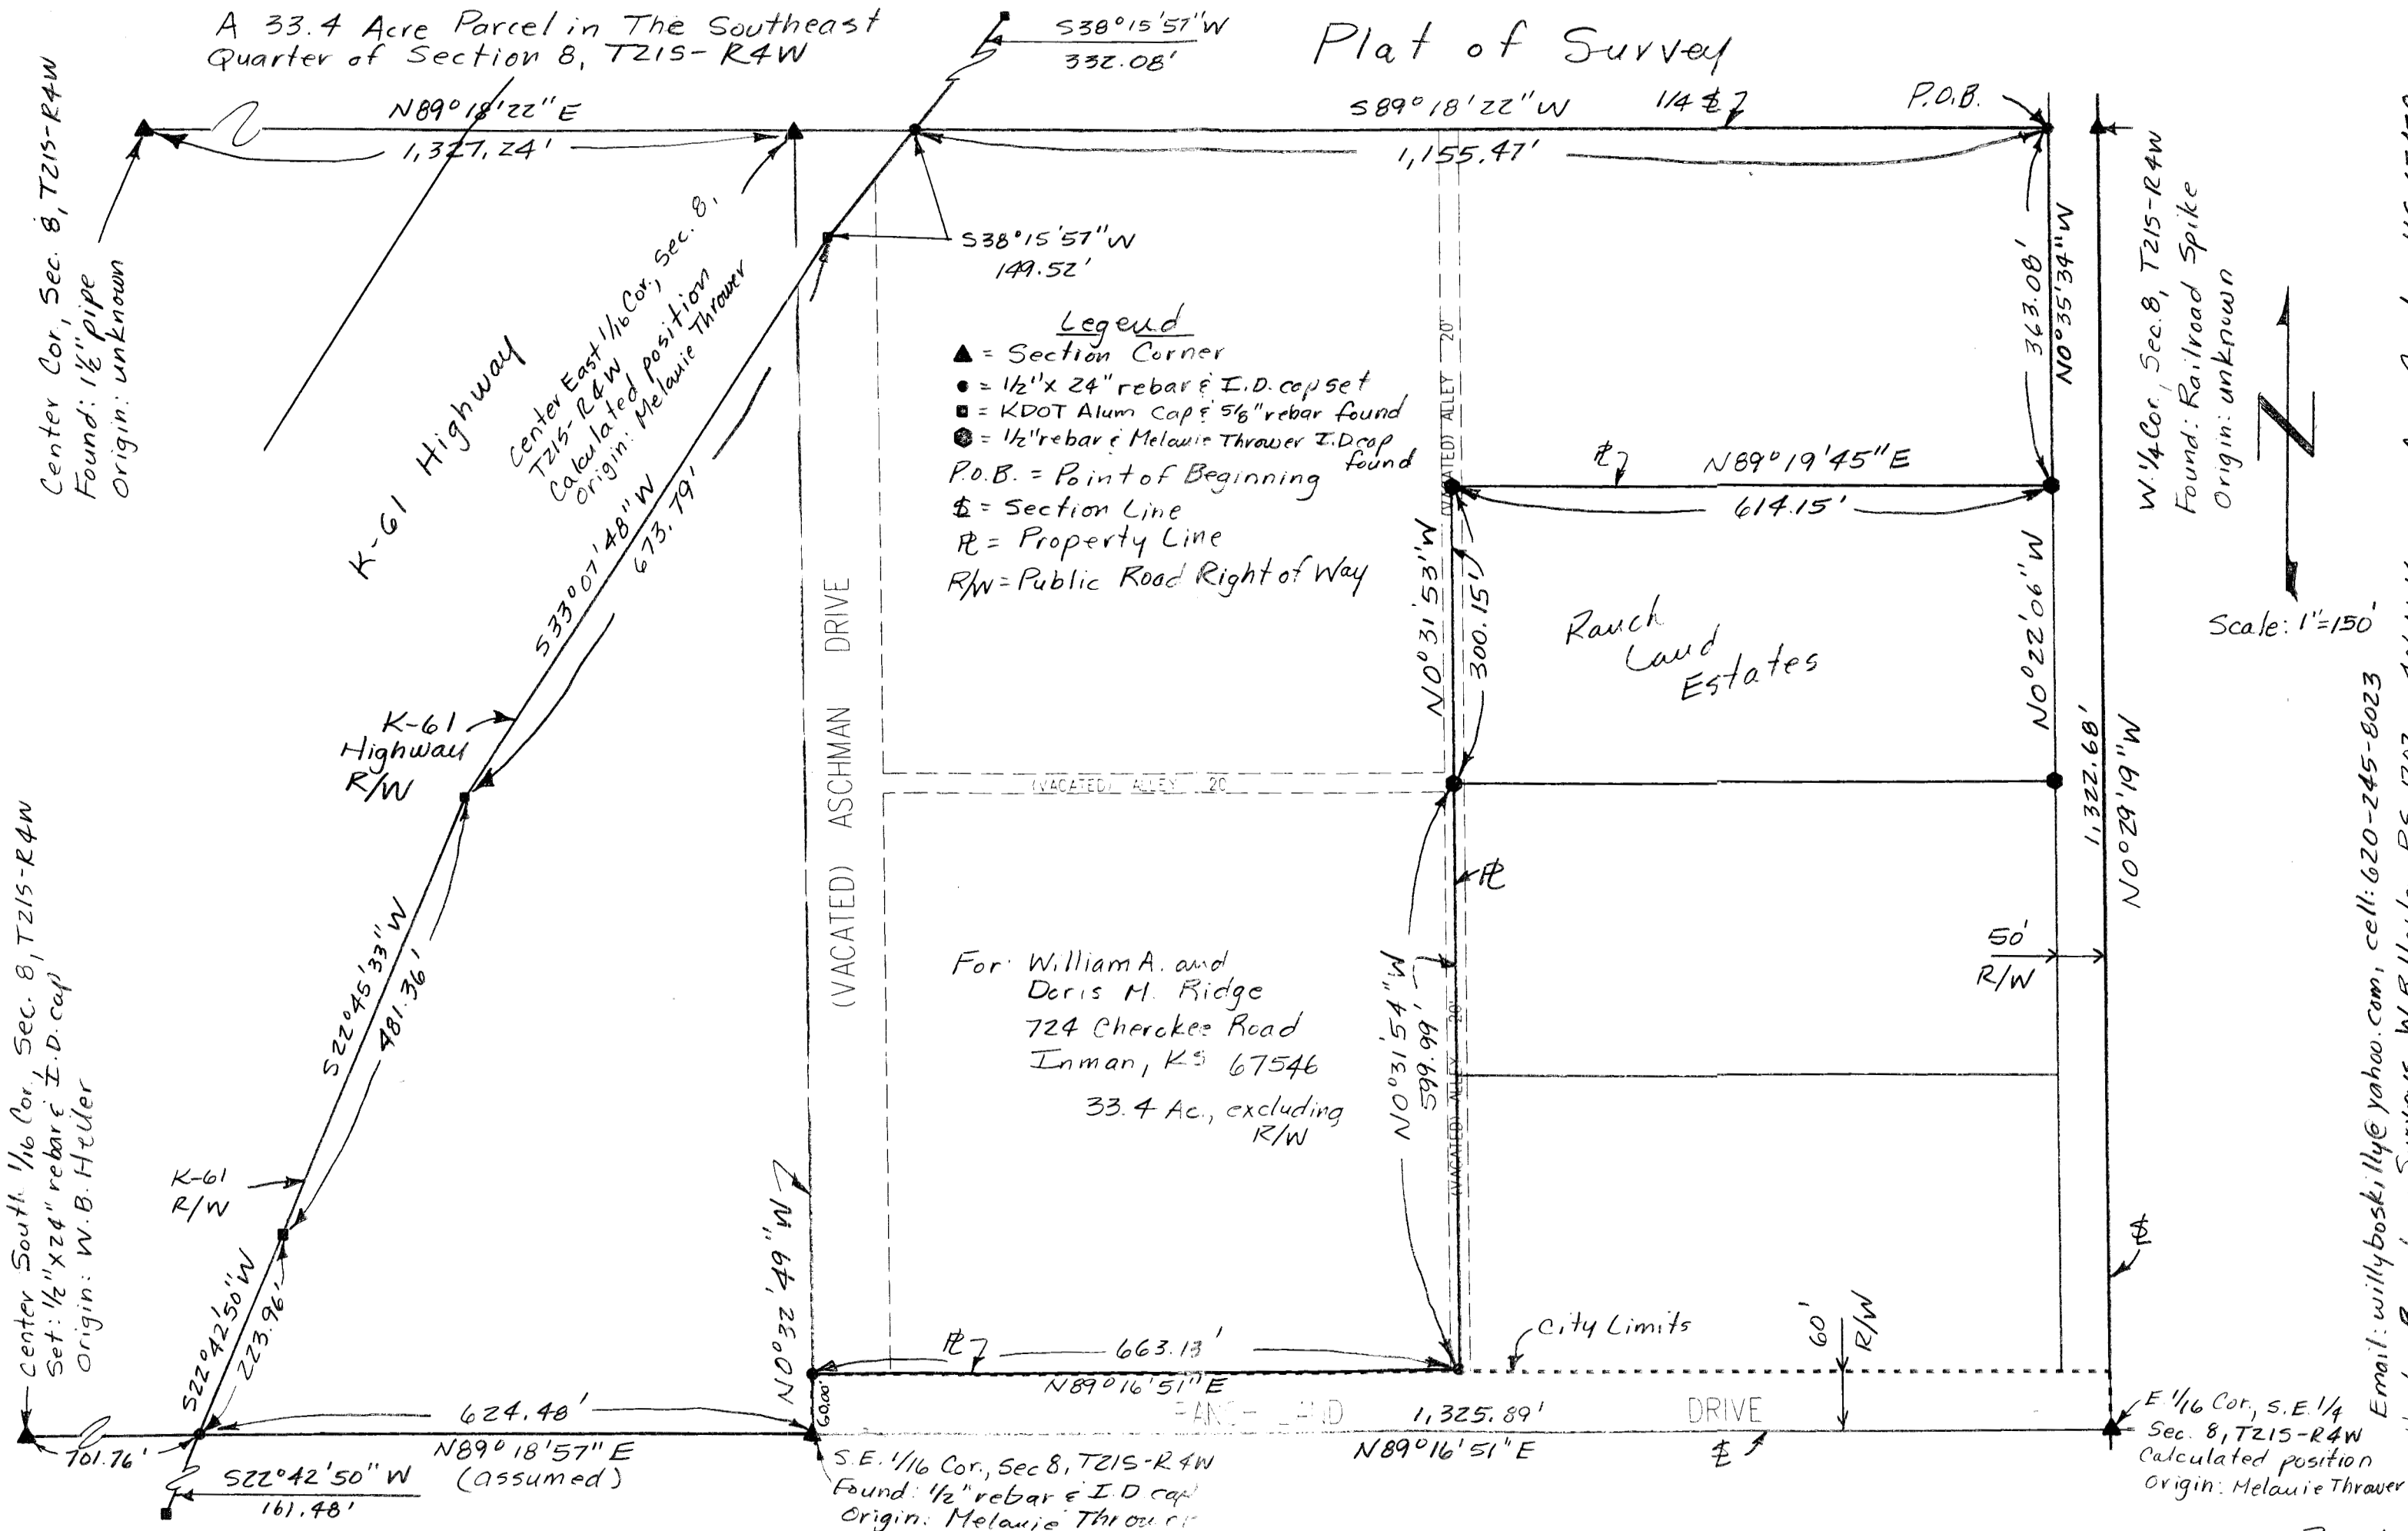

Scale: 1"=150'

Email: willyboskilly@yahoo.com, cell: 620-245-8023
Heller Boundary Surveys, W.B. Heller, P.S. 1202, 406 N. Kansas Ave., Canton, KS 67428