


April 6, 1946

Part of Sec. 9-17-3

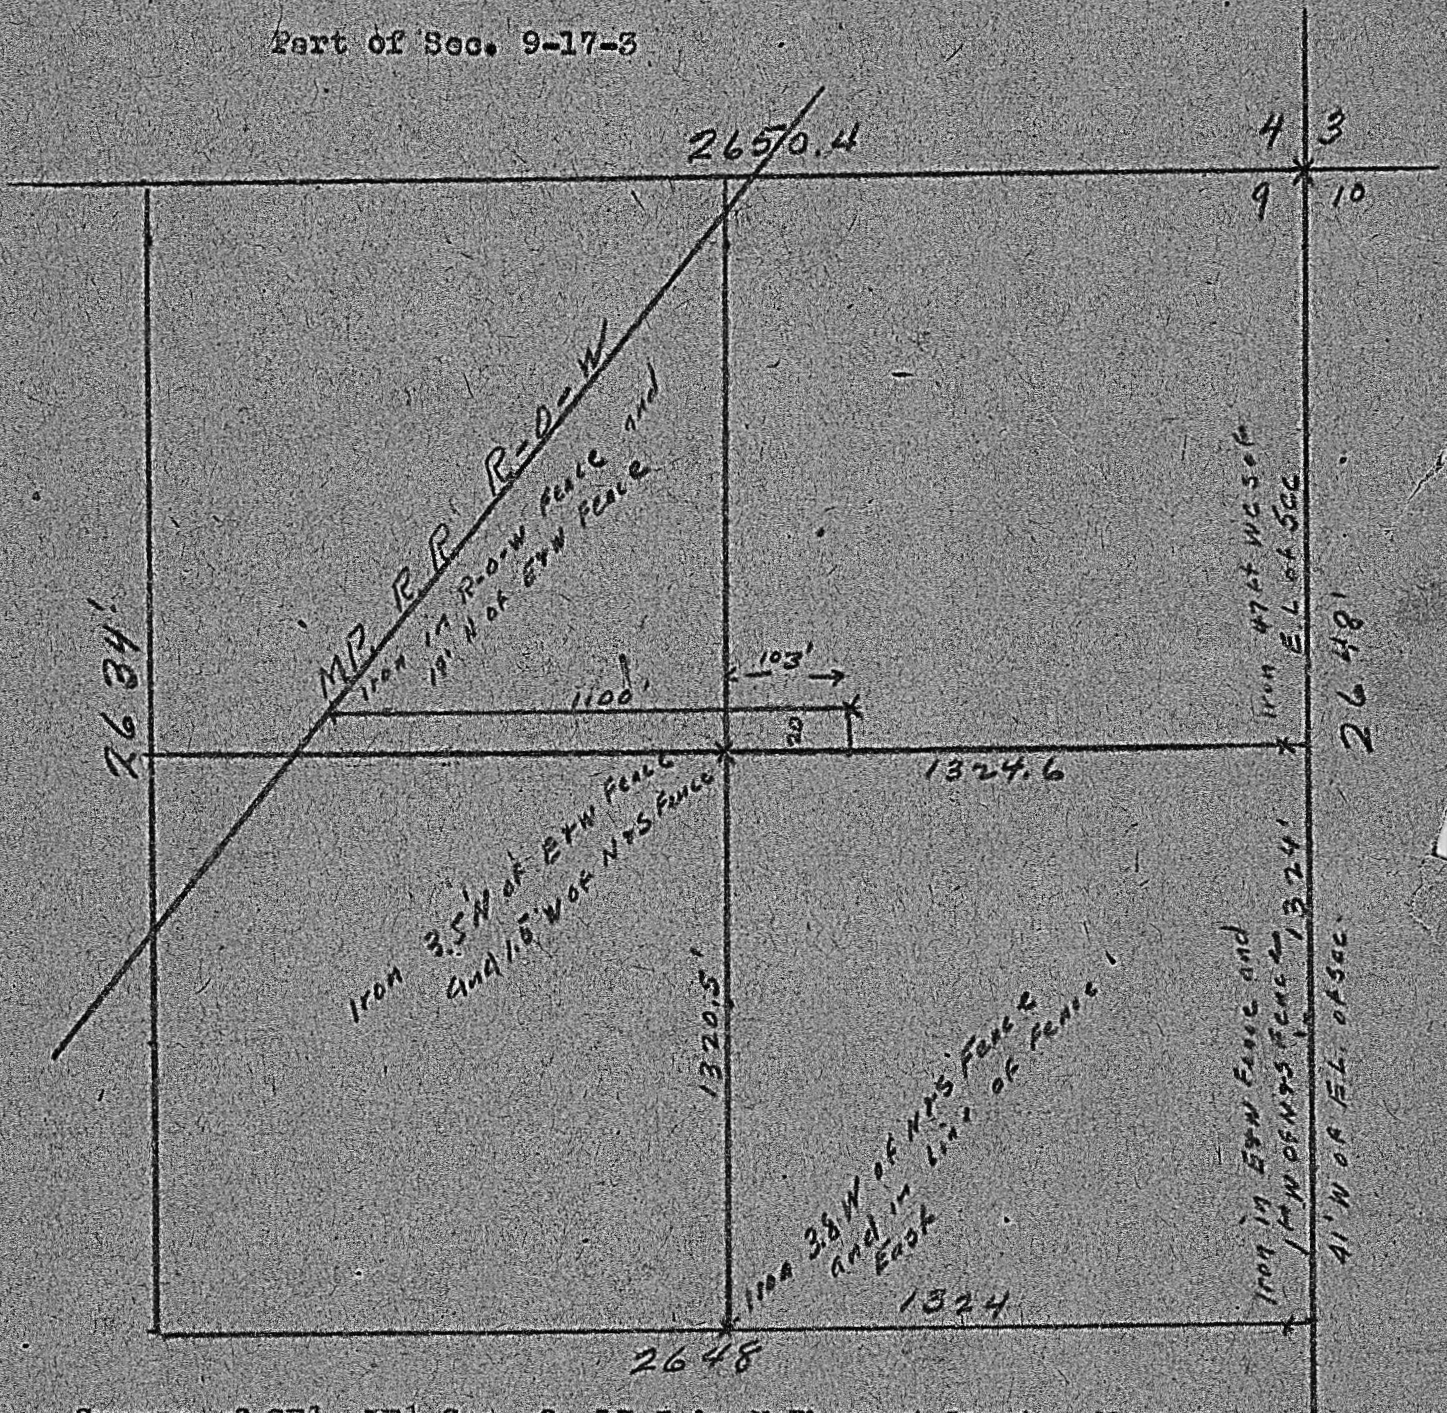

Survey of SE $\frac{1}{4}$, NE $\frac{1}{4}$ Sec. 9.-17-3 in McPherson County, Kansas and part of NE $\frac{1}{4}$ NE $\frac{1}{4}$ Sec. 9-17-3 Described, beginning at the intersection of the south line of NE $\frac{1}{4}$, NE $\frac{1}{4}$ Sec 9.-17-3 and the east line of the Mo. Pac. R.R.-O-W, thence east to a point 103 ft east of NW. cor. SE $\frac{1}{4}$ of said Ne $\frac{1}{4}$ Sec. 9-17-3 thence north 20ft. thence west 1100 ft to a point 20 ft. North of said south line of NE $\frac{1}{4}$ NE $\frac{1}{4}$ on east line of MO. Pac. R.R.-O-W thence southwesterly to place of beginning.

G. D. Johnson Co. Eng.