

PLAT OF SURVEY

HELLER BOUNDARY SURVEYS

WILLIAM B. HELLER, R.L.S. ~ 734 N. 1ST. ST., LINDSBORG, KS. 67456


HOME PHONE: 1-785-227-2759 ~ CELLULAR: 1-785-227-5279

e-mail: wheller@ks-usa.net

DAVID L. DOSSETT
1674 8TH AVE.
McPHERSON, KS 67460
JUNE 6, 2004

PARCEL LOCATED IN: N.W. 1/4,
SECTION 9, TOWNSHIP 19 SOUTH, RANGE 4 WEST

N.W. COR.,
SEC. 9, T19S-R4W
SET "MAG" NAIL SURFACE ASPHALT
ORIGIN: McPHERSON Co.

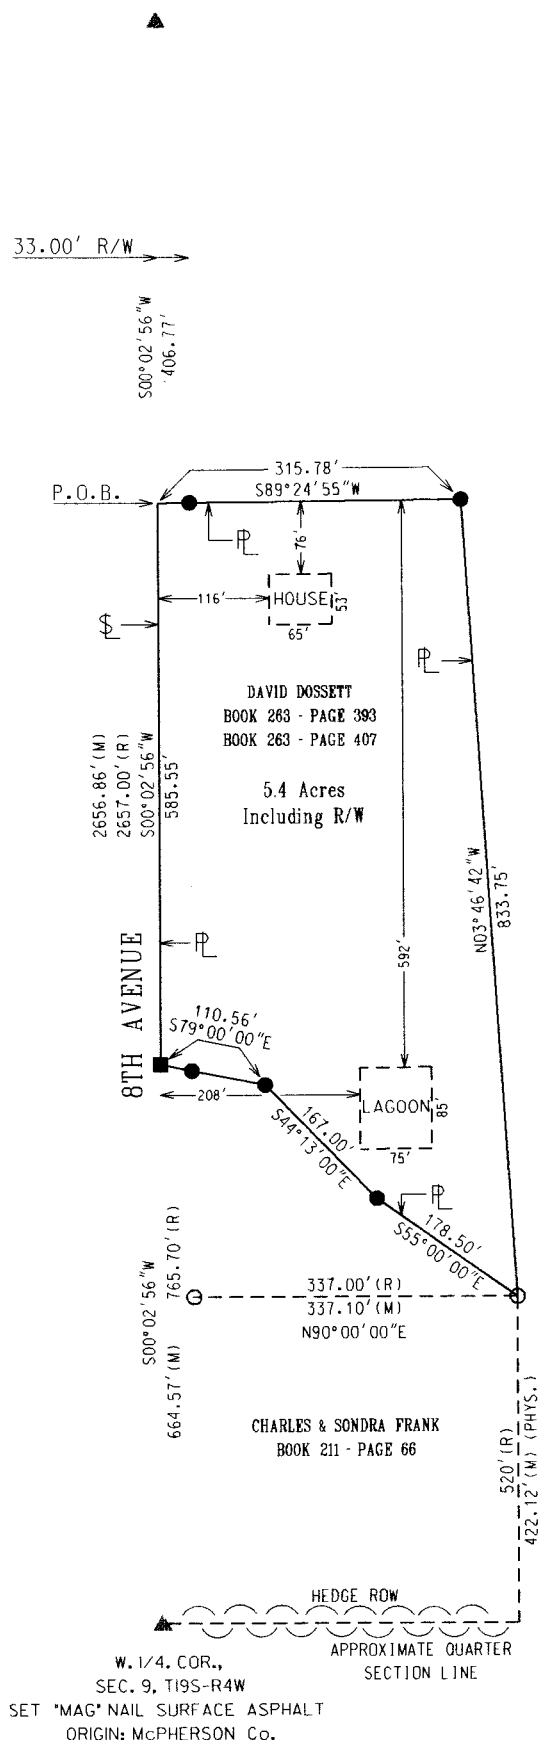

LEGEND

- ▲ = SECTION CORNER MONUMENT FOUND
- = 1/2" X 24' REBAR W/ PLASTIC CAP SET
- = 5/8" REBAR FOUND
- R/W = RIGHT OF WAY
- \$ = SECTION LINE
- PL = PROPERTY LINE
- P.O.B. = POINT OF BEGINNING
- = "MAG" NAIL SURFACE ASPHALT
- (M) = MEASURE
- (R) = RECORD

SCALE: 1"=200'



BEARINGS ASSUMED
ON THE N-S SECTION LINE
BETWEEN THE N.W. COR. & W. 1/4 COR.
OF SEC. 9, T19S-R4W

W. 1/4 COR.,
SEC. 9, T19S-R4W
SET "MAG" NAIL SURFACE ASPHALT
ORIGIN: McPHERSON Co.