


# Plat of Survey

Heller Boundary Surveys, W. B. Heller, L.S. 1202, 863 S. 9<sup>th</sup>, Salina, KS 67401 Ph: 1-620-245-8023

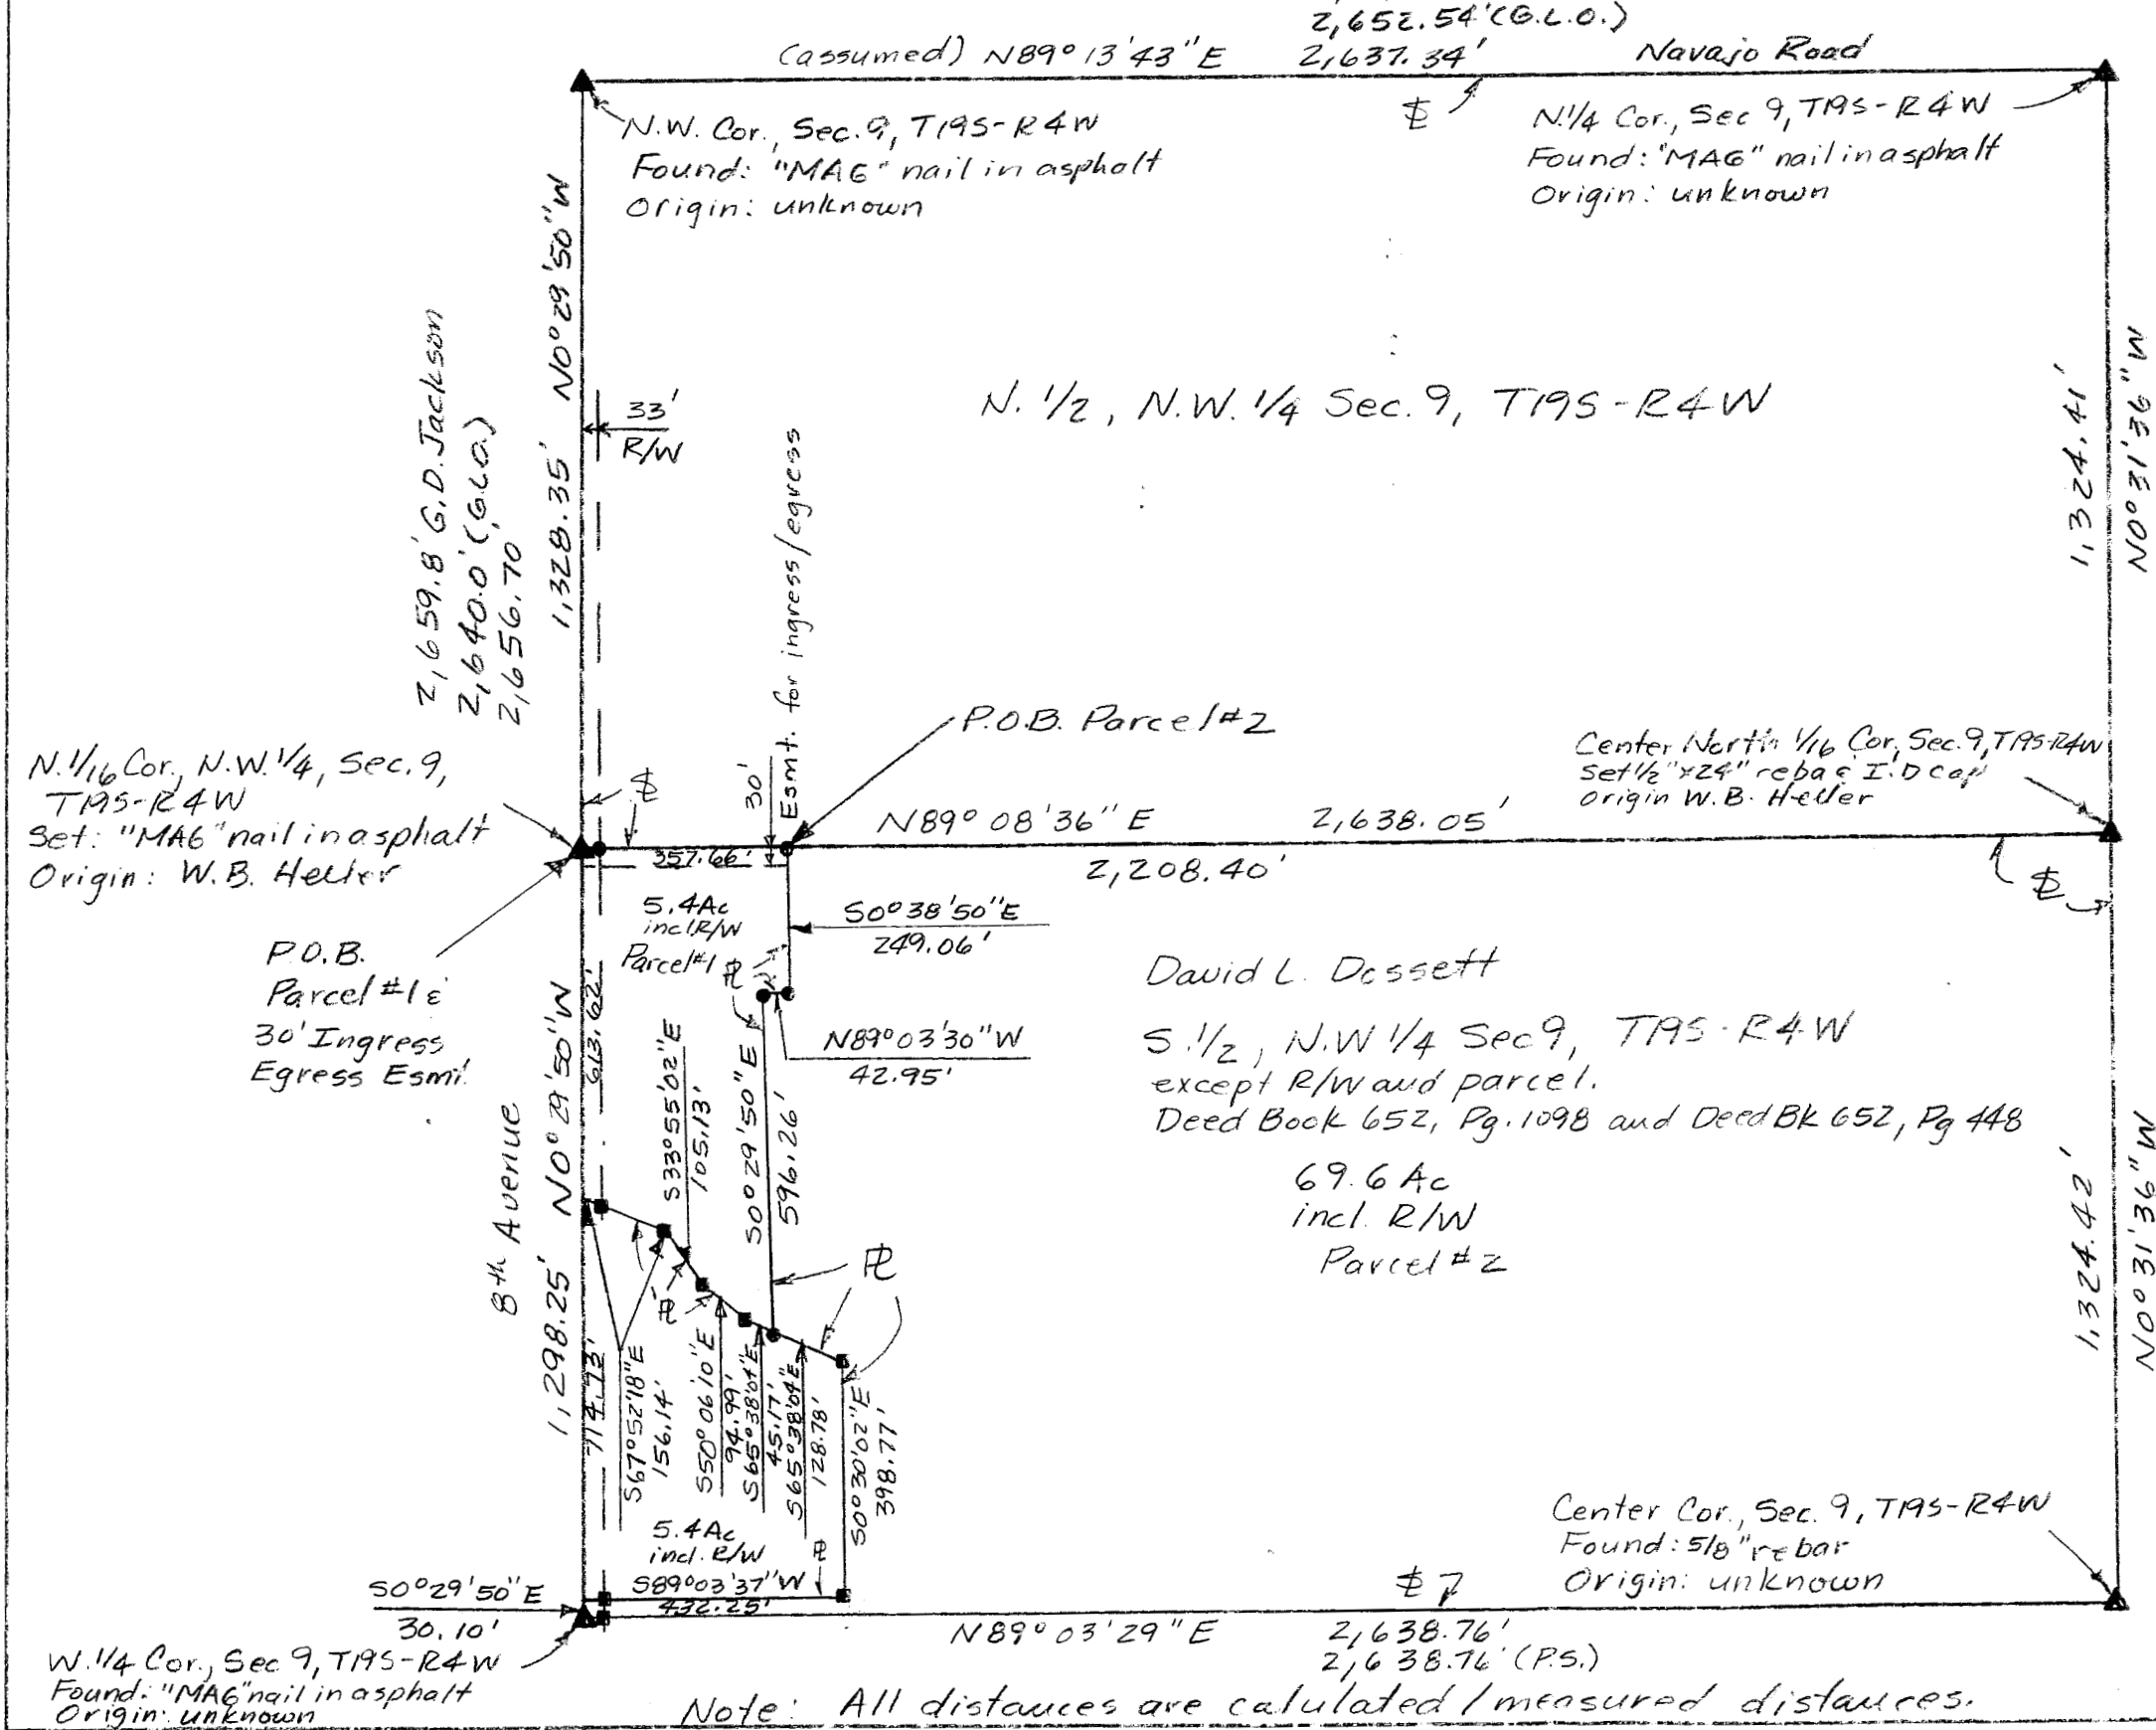

Scale: 1"=330'

## Legend

- ▲ = Section Corner Monument
- ⊕ = 1/2"x24" rebar & I.D. cap set
- = 5/8" rebar and G.S.S. cap found
- P.O.B. = Point of Beginning
- Esmt. = Easement
- R/W = Public Road Right of Way
- ⊕ = Section Line
- ⊕ = Property Line
- G.L.O. = General Land Office
- (P.S.) = Previous Survey

For: David L. Dossett  
1674 8<sup>th</sup> Avenue  
McPherson, KS 67460

Date: December 12, 2012