

BASIS OF BEARING = KANSAS STATE PLANE GRID

LEGEND


- △ - Sectional Monument Found
- - Survey Monument Found
- - 5/8" x 24" Iron Rebar Set w/G.S.S. Cap
- (M) - Measured
- (PS) - Previous Survey by Is 697 Dated 5/11/1998

DESCRIPTION:

The East Half of the Southwest Quarter of Section 9, Township 20 South, Range 1 West of the 6th Principal Meridian, McPherson County, Kansas.

SURVEYOR'S CERTIFICATE:

I hereby certify this plat to be a true, correct and complete representation of the property described hereon, as surveyed under my supervision, this 16th day of December, 2012.

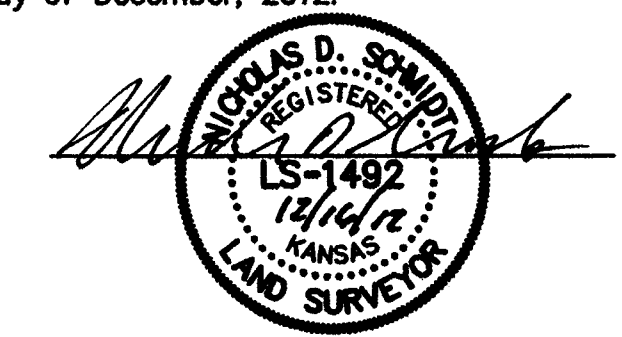

Prepared For: <b>ROBERT COLBURN</b>		Description: <b>THE E 1/2 OF THE SW 1/4 SECTION 9, T20S, R1W MCPHERSON COUNTY, KANSAS</b>	
Prepared By: <b>GSS</b>		Garber Surveying Service, P.A.	
HUTCHINSON (Main Office) 2908 North Plum St. 67502 Ph. 620-665-7032 Fax 620-663-7401		McPHERSON (Branch Office) 115 East Martin 67460 Ph. 620-241-4441 Fax 620-241-4458	
NEWTON (Branch Office) 511 North Poplar St. 67114 Ph. 316-283-5053 Fax 316-283-5073			
Drawn By: KLL	Scale: 1"=200'	Date of Field Work: November 12, 2012	Job No:
Checked By: NDS	Date: 12/16/2012	Sheet 1 of 1 Sheet(s)	G2012-675