


A SURVEY OF A LINE BETWEEN THE NE1/4
& SE1/4 OF SECTION 9, T20S - R5W

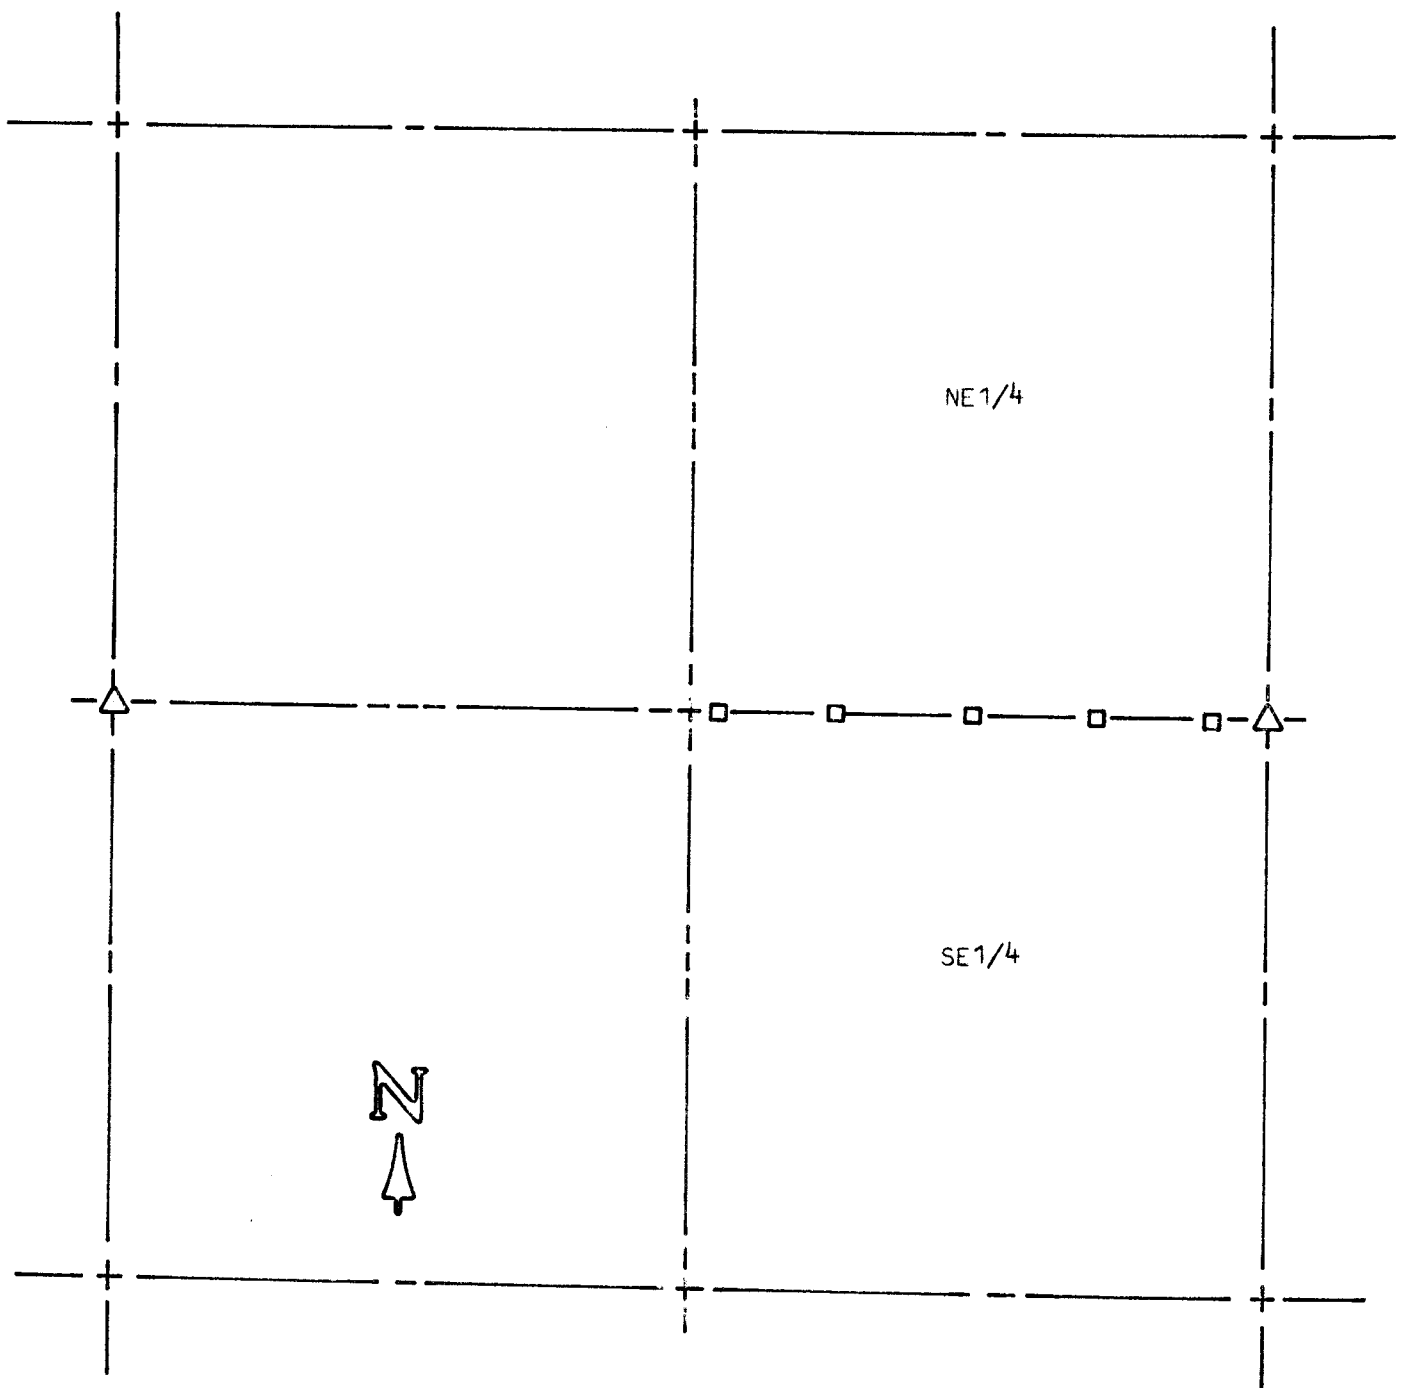

△ STONES FOUND THIS SURVEY

□ LATH SET ON LINE

STATE OF KANSAS)
COUNTY OF MCPHERSON) SS

I, F. R. RANKIN, COUNTY ENGINEER OF MCPHERSON CO., KANSAS, DO HEREBY CERTIFY THAT UNDER MY SUPERVISION A SURVEY WAS MADE OF A LINE BETWEEN THE NE1/4 AND THE SE1/4 OF SECTION 9, T20S - R5W OF THE 6TH P.M. AND THE ABOVE PLAT IS A TRUE EXHIBIT OF SAID SURVEY AS FAR AS IT IS KNOWN TO ME.

SURVEY CALLED FOR BY DELMER KNACKSTEDT & ELMER EKHOLM.

SIGNED ON THIS 27 DAY OF DECEMBER, 1972.

F. R. Rankin
F. R. RANKIN

COUNTY ENGINEER

MCPHERSON CO., KANSAS

MCPHERSON