


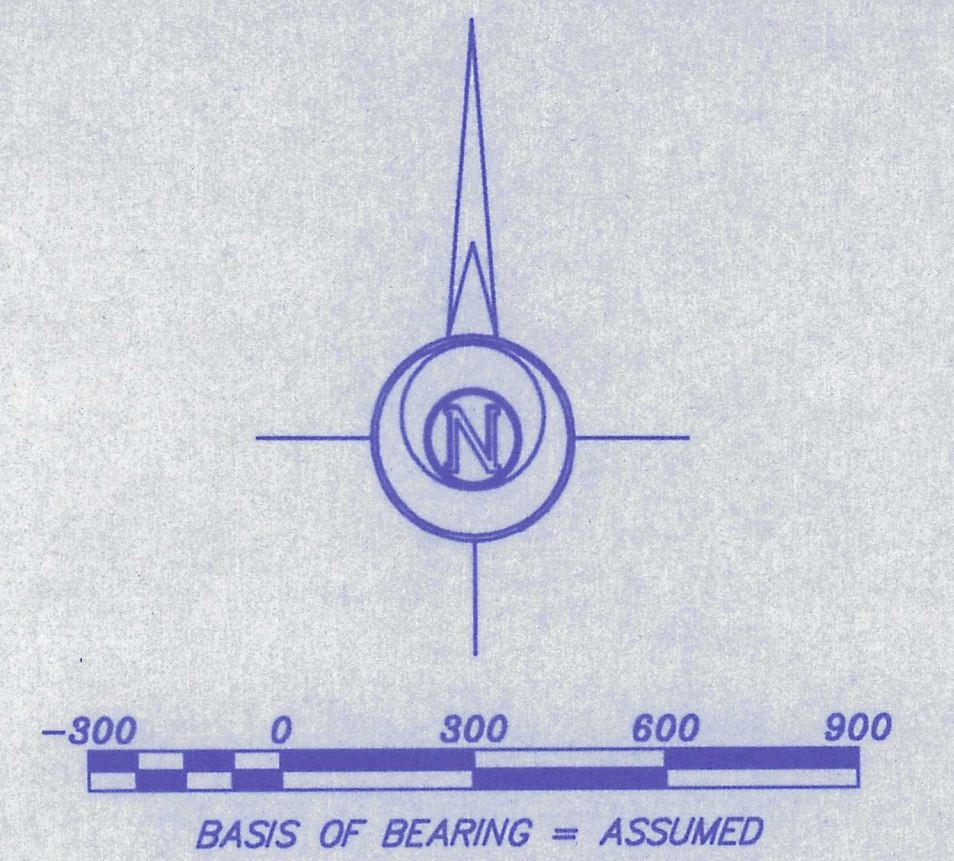

- LEGEND
- △ - Sectional Monument Found
 - ▲ - Section Monument Set (5/8" x 24" Iron Rebar w/G.S.S. Cap)
 - - 5/8" x 24" Iron Rebar Set w/G.S.S. Cap
 - (C) - Calculated
 - (M) - Measured
 - P.O.B. - Point of Beginning
 - (PS) - Legend Description
 - (AS) - Legend Description
 - (PS) - Previous Survey by A. Bass County surveyor April 1884, Survey Book "A", Pg. 98

DESCRIPTION:
The West Half of the East Half of the Southwest Quarter of Section 9, Township 21 South, Range 1 West of the 6th Principal Meridian, McPherson County, Kansas.

GENERAL NOTES:
1.) Survey was made as per client request and no title work has been provided to the surveyor; therefore, the number and extent of easements and/or rights-of-way of record affecting said property has not been shown.
2.) Section Corner ties filed with County Engineers Office and with the Kansas State Historical Society.

SURVEYOR'S CERTIFICATE:
I hereby certify this plat to be a true, correct and complete representation of the property described hereon, as surveyed under my supervision, this 26th day of August, 2002.

Lloyd P. Dorzweiler
Lloyd P. Dorzweiler LS

Prepared For: JOYCE BENNING	Description: THE W 1/2, E 1/2 SW 1/4 OF SEC. 9, T21S, R1W		
Prepared By: GSS	Garber Surveying Service, P.A. 423 West 1st Ave. Hutchinson, Kansas 67501 Phone (620) 665-7032 • FAX (620) 663-7401 129 E. Broadway, Suite 300 Newton, Kansas 67114 Phone (316) 283-5053 • FAX (316) 283-5073		
Drawn By: ELA	Scale: 1"=300'	Date of Field Work: August 8, 2002	Job No:
Checked By: LPD	Date: 08/26/2002	Sheet 1 of 1 Sheet(s)	G2002-533

