




Garber Surveying
Service, P.A.

423 West 1st Ave. • Phone 316 665-7032 • FAX 316 663-7401
Hutchinson, Kansas 67501

Project No. G94-112

SURVEY FOR: RUSSELL J. WILLEMS

DESCRIPTION: Portions of the Southeast Quarter of the Southwest Quarter of Section 9, Township 21 South, Range 4 West of the 6th Principal Meridian, more particularly described on the attached sheet.

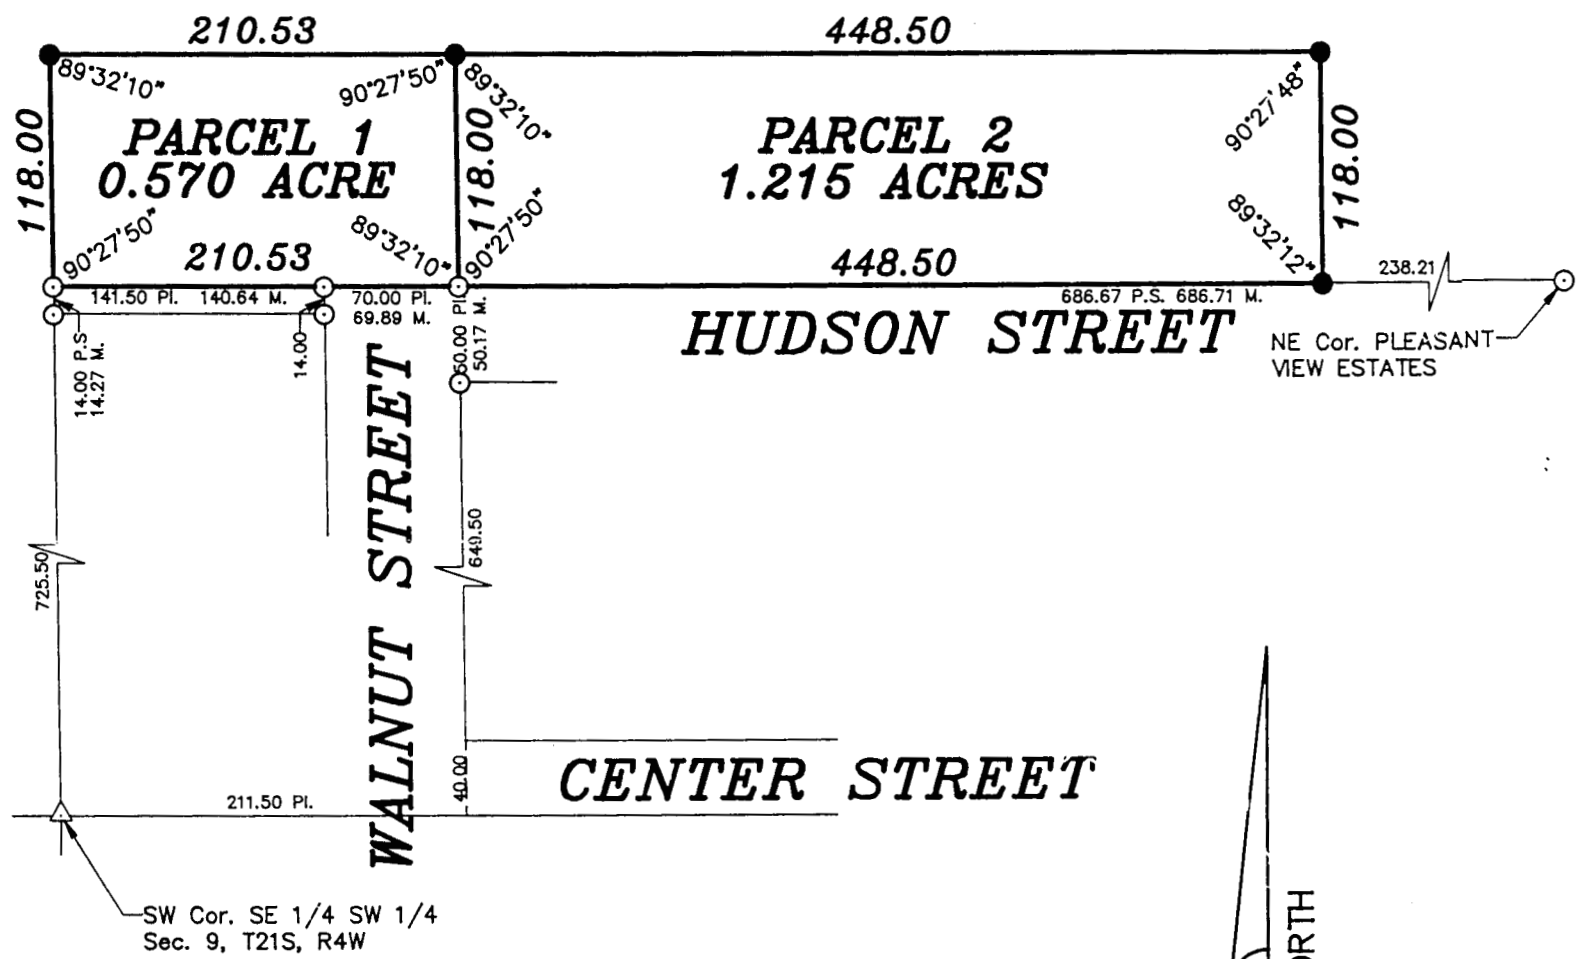

SURVEYOR'S CERTIFICATE:

I hereby certify this plat to be a true, correct and complete representation of the property described above and on the attached sheet as surveyed under my supervision
Dated: April 13, 1994

Daniel E. Garber
Daniel E. Garber RLS #683

DANIEL E. GARBER
REGISTERED
LS-683
KANSAS
LAND SURVEYOR