


SURVEY OF WALL PROPERTY

Hayner

○ PINS PUT IN

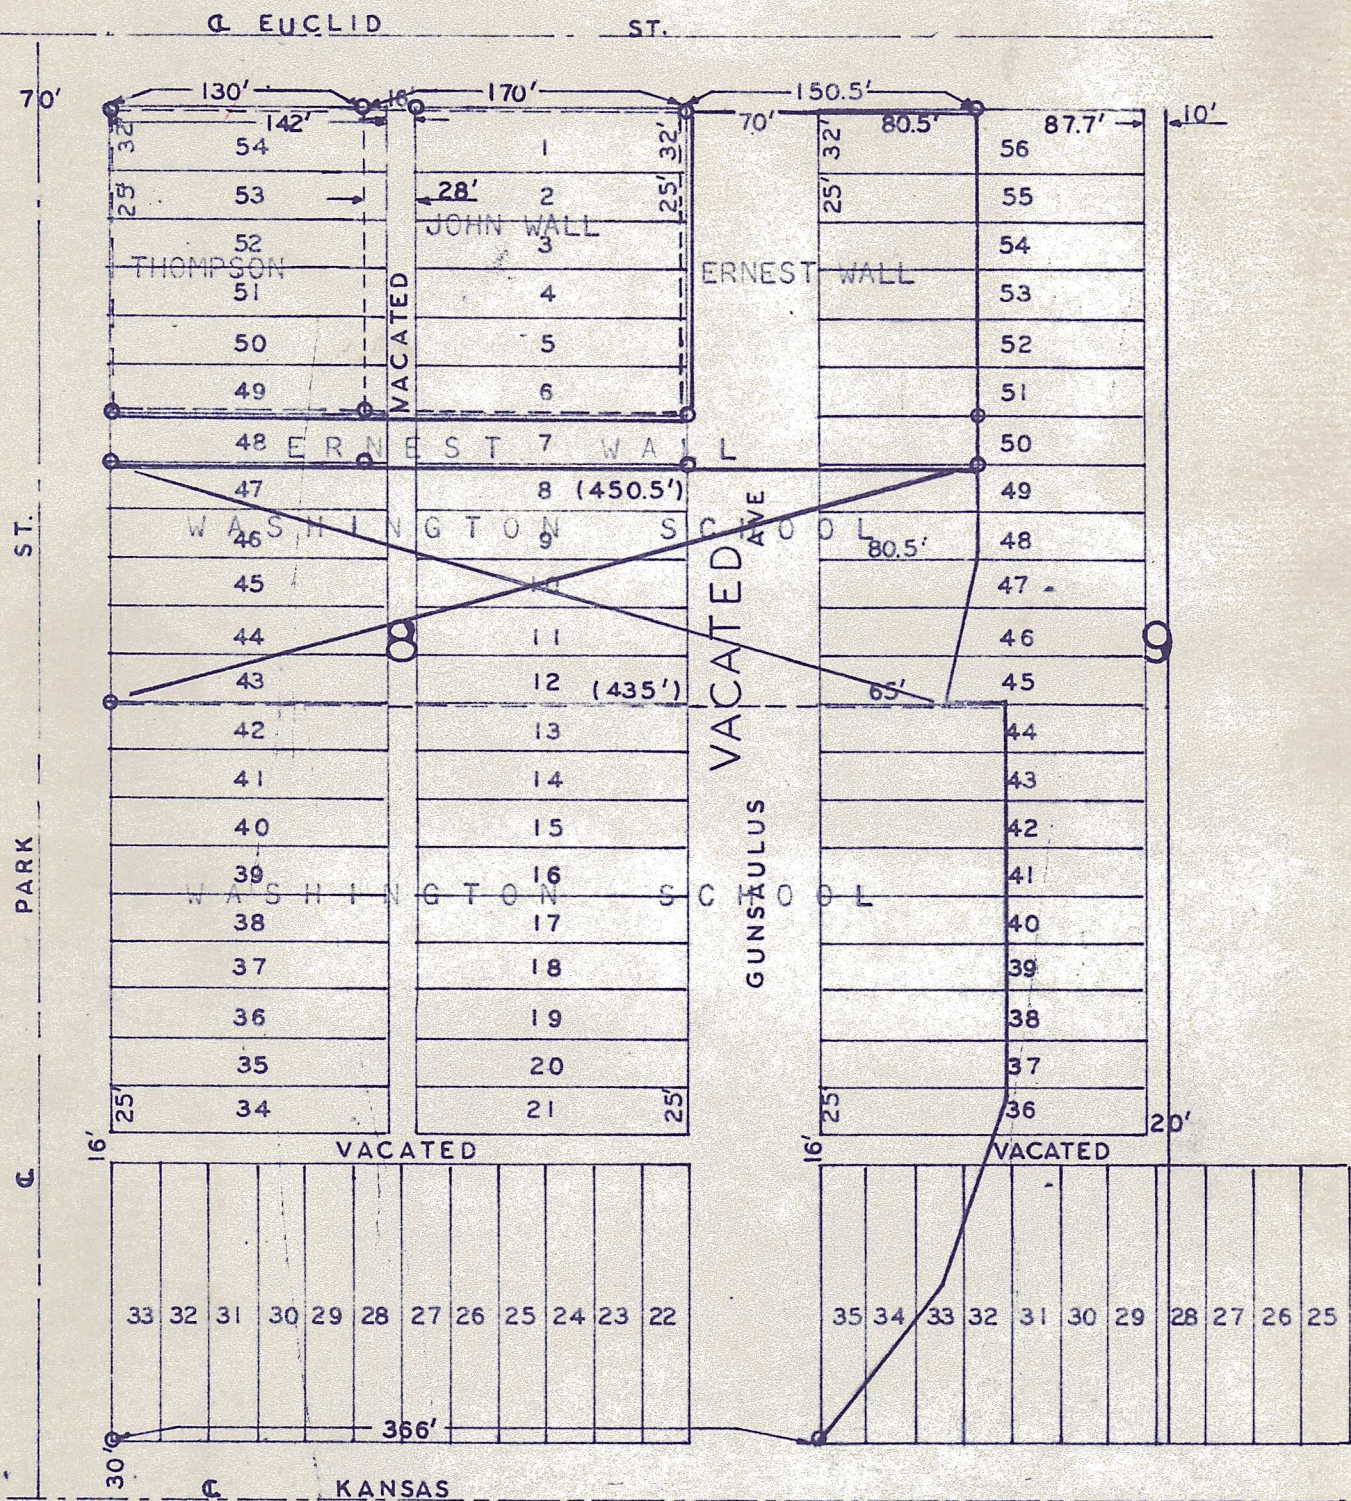

DESCRIPTION: BEGINNING AT THE ^{North} ~~South~~ WEST CORNER OF LOT 47, BLOCK 8 OF BASS AND IRVIN ADDITION, THENCE SOUTH 125 FEET TO THE SOUTHWEST CORNER OF LOT 43, IN SAID BLOCK AND ADDITION, THENCE EAST 435 FEET MORE OR LESS TO A POINT 65 FEET EAST OF THE SOUTHWEST CORNER OF LOT 45, BLOCK 9, IN BASS AND IRVIN ADDITION, THENCE NORTHEASTERLY TO A POINT 80.5 FEET MORE OR LESS FROM THE SOUTHWEST CORNER OF LOT 48 IN SAID BLOCK AND ADDITION, THENCE NORTH 50 FEET TO A POINT 80.5 FEET EAST OF THE NORTHWEST CORNER OF LOT 49 IN SAID BLOCK AND ADDITION, THENCE WEST 450.5 FEET TO THE POINT OF BEGINNING.

CERTIFICATION: I, CHARLES E. STACY, CERTIFY THAT I DID ON THE 26th DAY OF 1959, COMPLETE THE ABOVE DESCRIBED SURVEY OF LOTS IN BLOCK 8 AND 9 IN BASS AND IRVIN ADDITION TO THE CITY OF McPHERSON, KANSAS, AND THAT THE ABOVE PLAT IS A TRUE EXHIBIT OF SAID SURVEY.

Charles E. Stacy
CHARLES E. STACY



MICROFILM