



PART OF GUNSAULUS STREET NOW
VACATED BASS & IRVIN ADD.
MCPHERSON, KANSAS

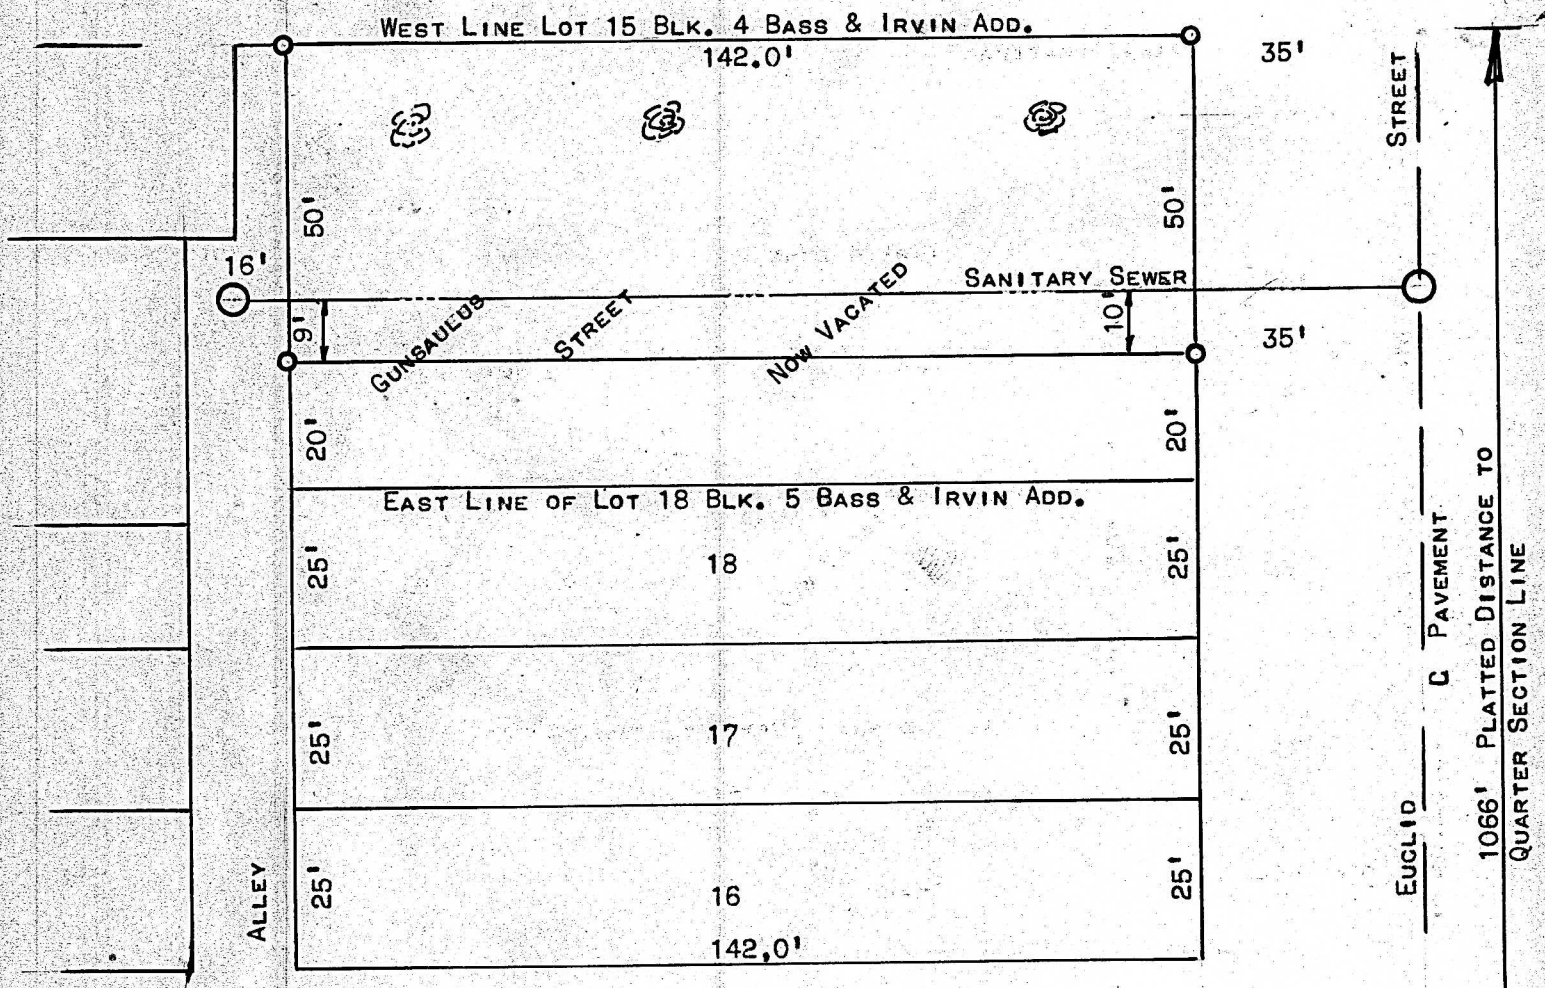

○ PINS PLACED ON THIS
SURVEY

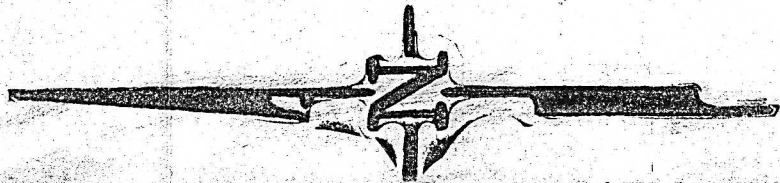

STATE OF KANSAS)
COUNTY OF MCPHERSON) SS

I, FRANCIS D. WAGNER, COUNTY ENGINEER OF MCPHERSON COUNTY, KANSAS DO
HEREBY CERTIFY THAT I DID CAUSE TO BE DONE ON THE 9TH DAY OF MAY, 1957,
A SURVEY OF THE FOLLOWING DESCRIBED PROPERTIES.

A PART OF THE NORTHEAST QUARTER (NE/4) OF SECTION
28, TOWNSHIP 19 SOUTH, RANGE 3 WEST OF THE 6TH P.M.,
DESCRIBED AS FOLLOWS: BEGINNING 20 FEET EAST OF THE
SOUTHEAST CORNER OF LOT 18, BLOCK 5, BASS & IRVIN
ADDITION TO THE CITY OF MCPHERSON, THENCE NORTH 142
FEET, THENCE EAST 50 FEET, THENCE SOUTH 142 FEET,
THENCE WEST 50 FEET TO PLACE OF BEGINNING, BEING A
PART OF WHAT WAS FORMERLY GUNSAULUS AVENUE IN THE
CITY OF MCPHERSON, NOW VACATED.

MICROFILM

AND THAT THE ACCOMPANYING PLAT IS A TRUE EXHIBIT OF SAID SURVEY.

Francis D. Wagner

FRANCIS D. WAGNER
COUNTY ENGINEER

MAY 10, 1957