


A SURVEY OF LOT SEVEN (7) AND THE SOUTH
HALF LOT EIGHT (8) BLOCK FOUR (4)
C. K. AND N. ADDITION

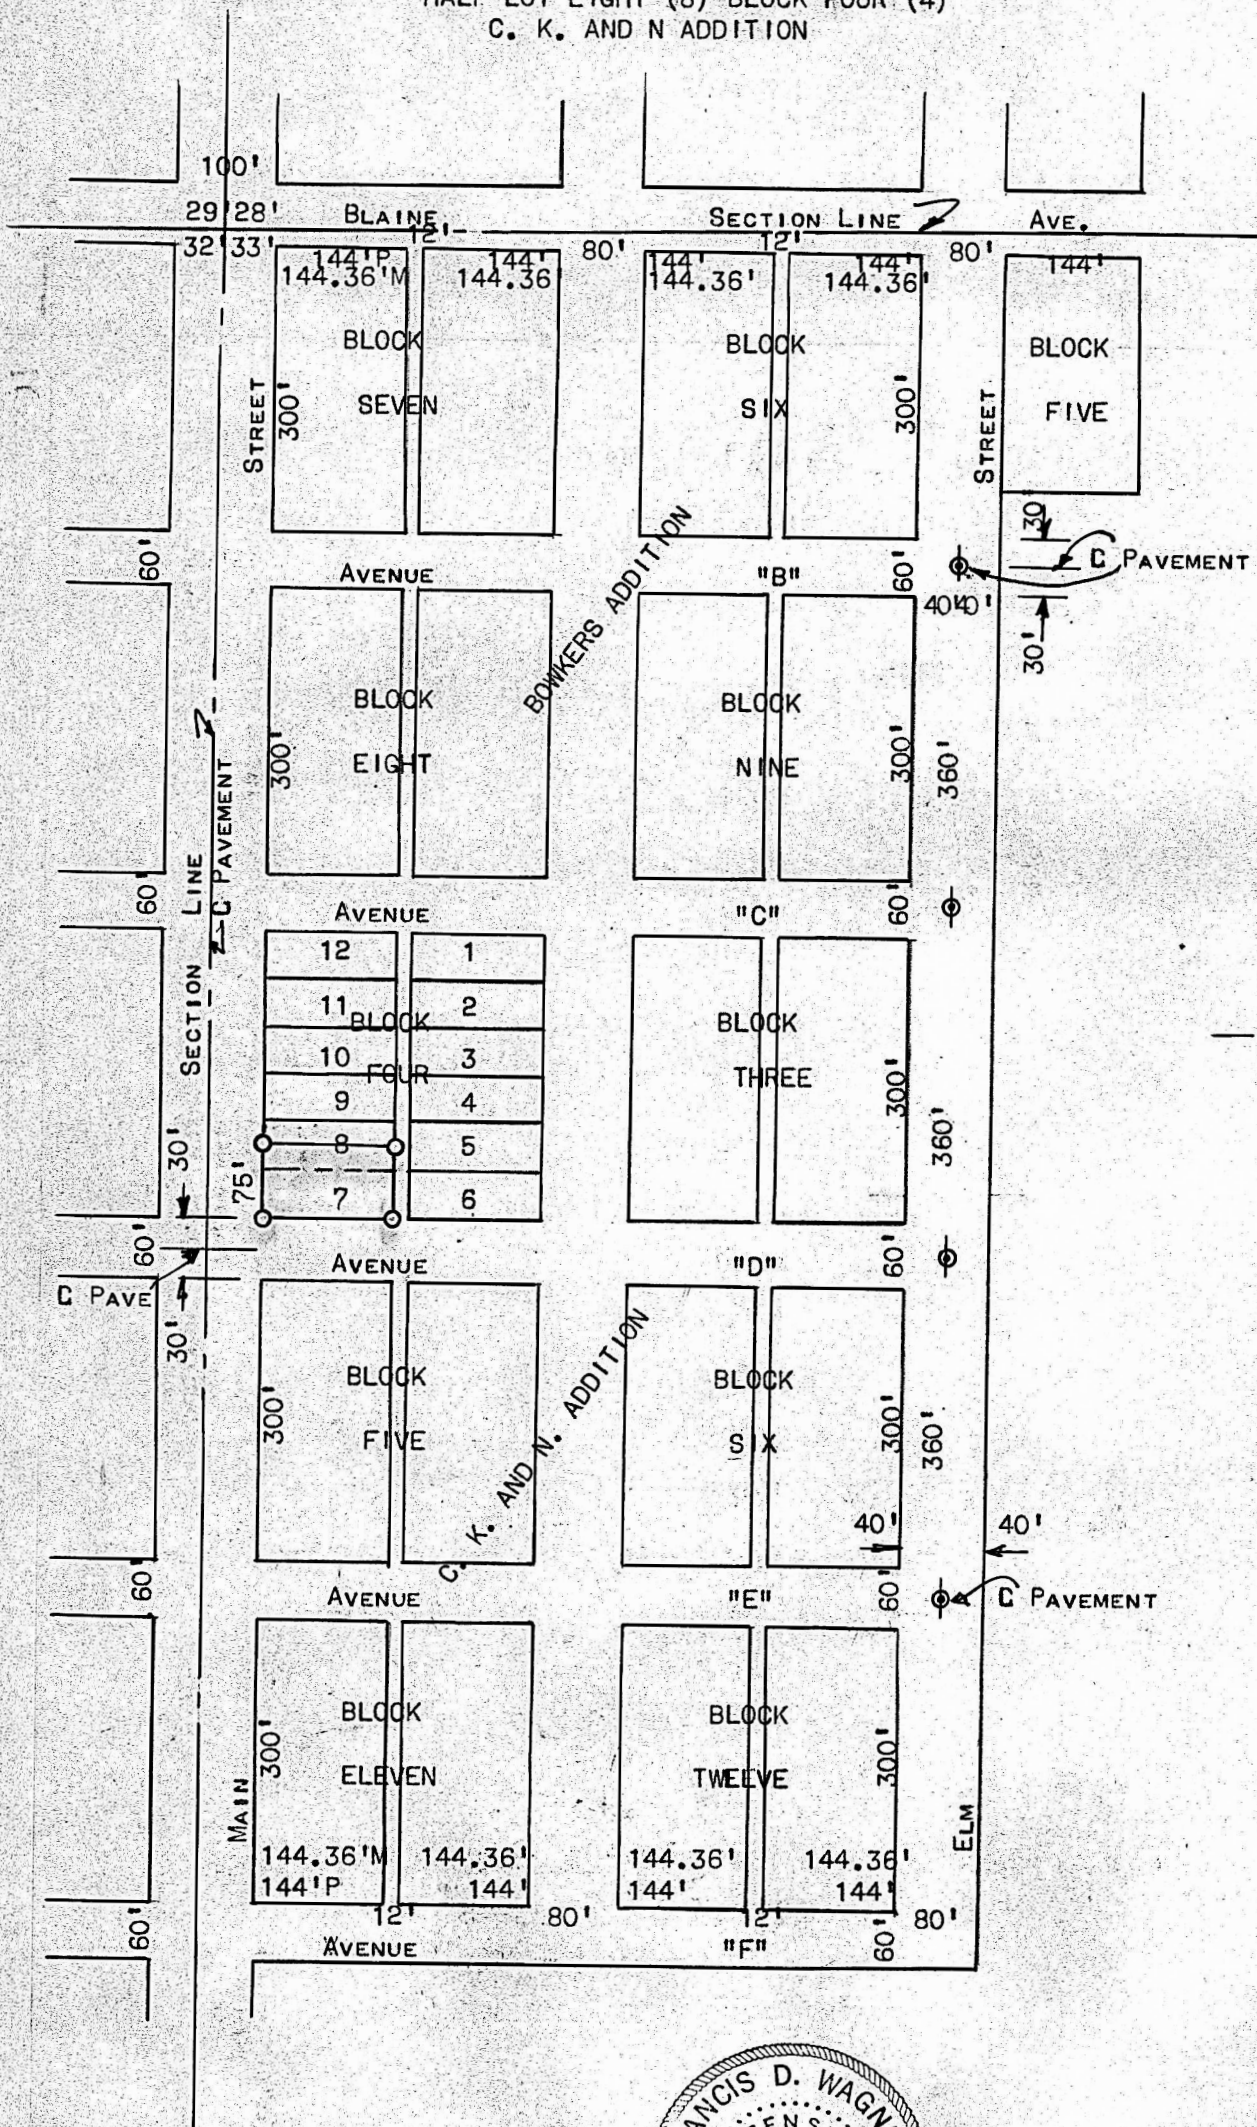


○ 3/4" PIPE SET ON THIS SURVEY

⊙ NAIL & WASHER SET ON SURVEY

STATE OF KANSAS)
COUNTY OF McPHERSON) SS

I, FRANCIS D. WAGNER, COUNTY ENGINEER OF McPHERSON COUNTY, KANSAS, DO HEREBY CERTIFY THAT I DID CAUSE TO BE DONE ON THE 22ND DAY OF JULY, 1957 A SURVEY, OF LOT SEVEN (7) AND THE SOUTH HALF LOT EIGHT (8) BLOCK FOUR (4) C. K. AND N. ADDITION TO THE CITY OF McPHERSON, KANSAS, AND THAT THE ACCOMPANYING PLAT IS A TRUE EXHIBIT OF SAID SURVEY.
JULY 25, 1957

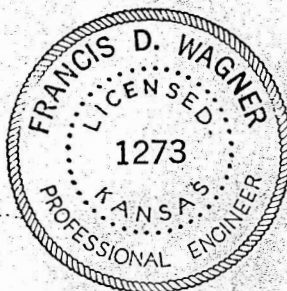

MICROFILM

Francis D. Wagner
FRANCIS D. WAGNER-COUNTY ENGINEER