


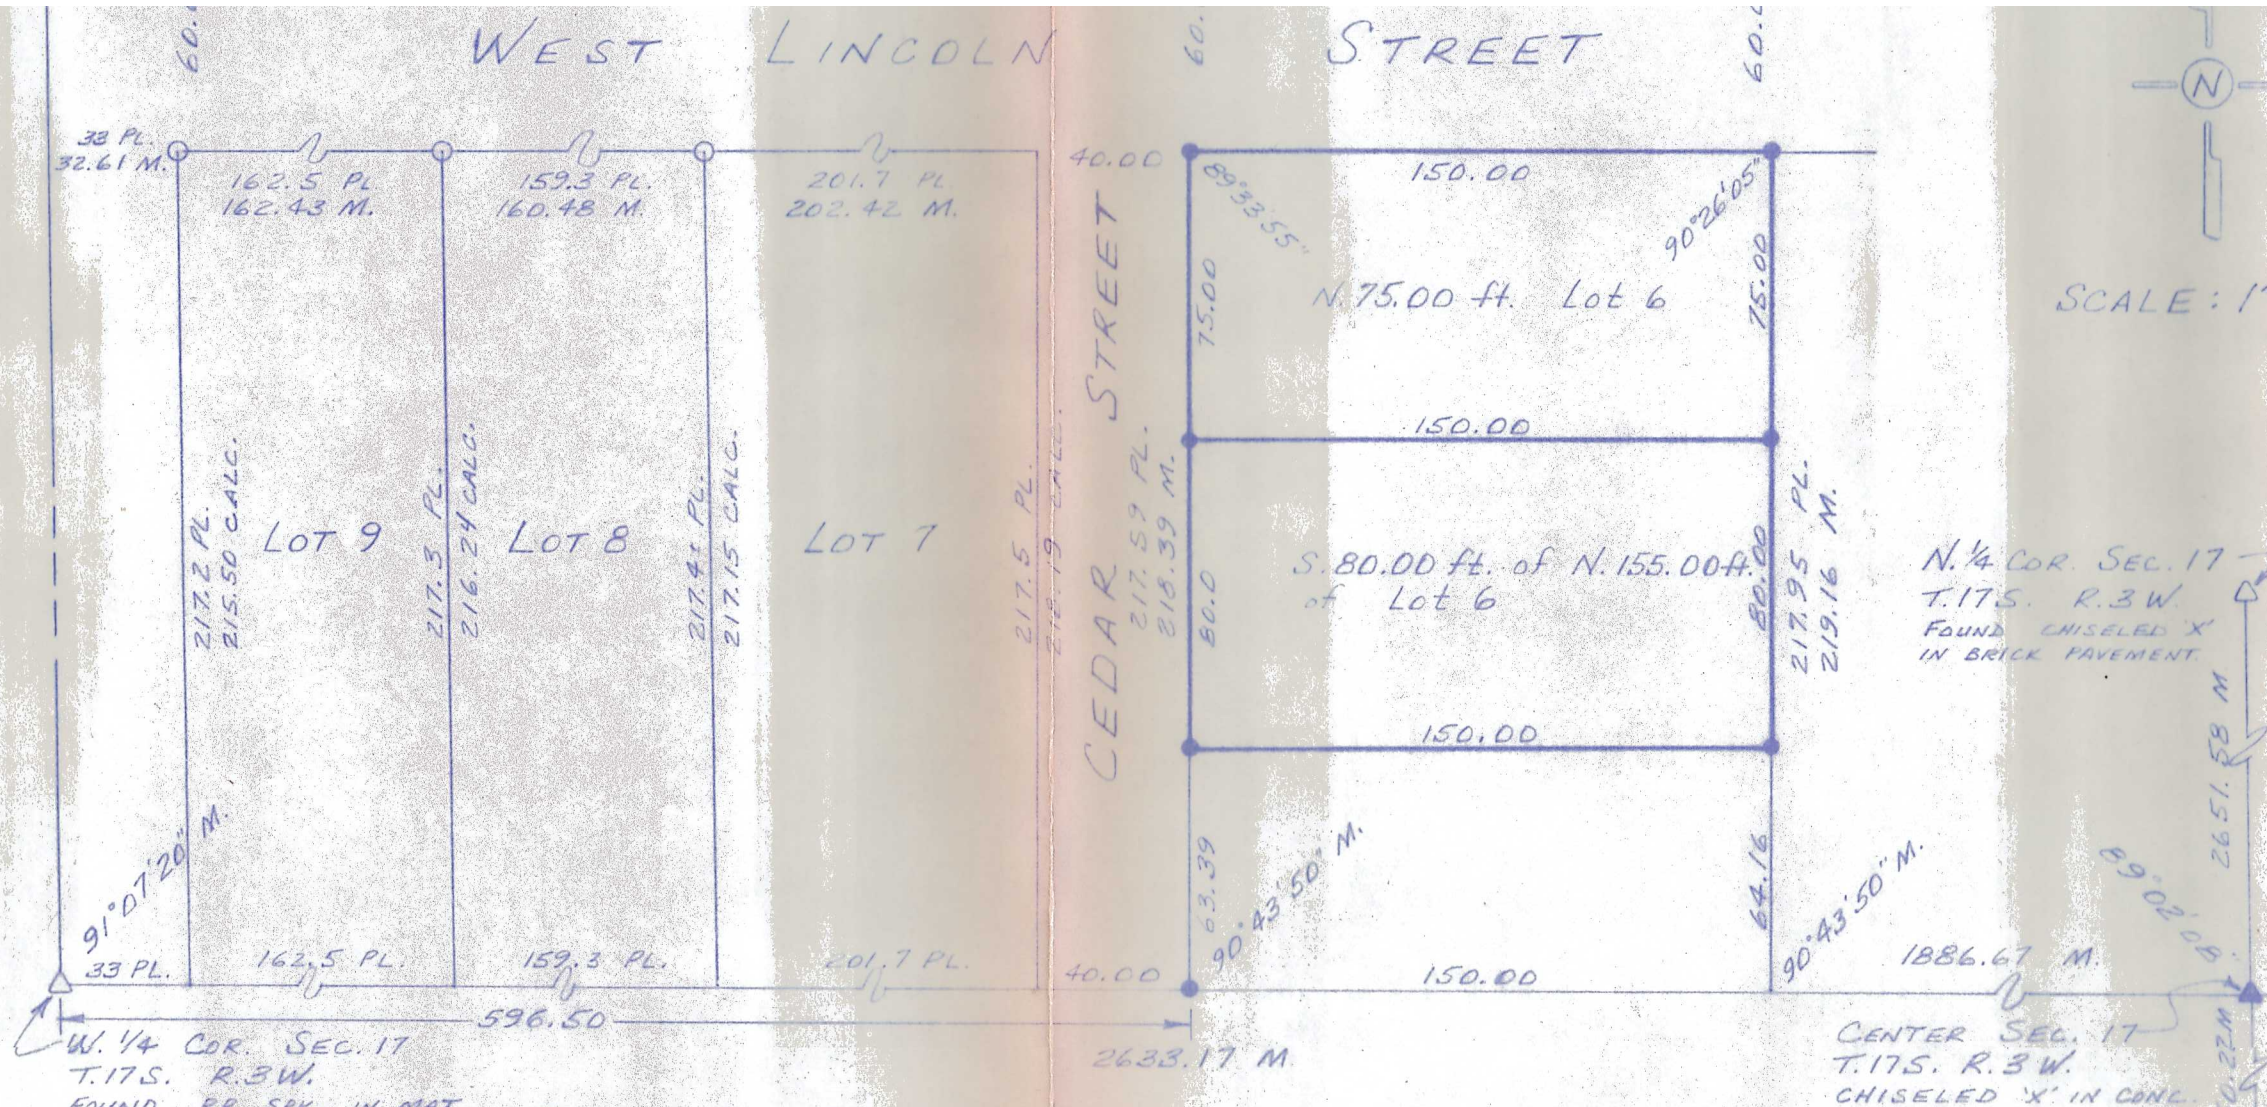

- SECTION SUBDIVISION CORNER FOUND
- SECTION SUBDIVISION CORNER SET
- IRON PIN FOUND
- 5/8" x 24" IRON REBAR SET

SCALE: 1"=50'

NOTE: SEE ATTACHED SURVEYOR'S REPORT.

SURVEYOR'S CERTIFICATE:

I HEREBY CERTIFY THIS PLAT TO BE A TRUE CORRECT AND COMPLETE REPRESENTATION OF THE PROPERTY DESCRIBED ABOVE AS SURVEYED BY ME THIS 20TH DAY OF MARCH 1984

Daniel E. Garber
DANIEL E. GARBER RLS #683



N. 1/4 COR. SEC. 17
T. 17S. R. 3W.
FOUND CHISELED 'X' IN BRICK PAVEMENT.

W. 1/4 COR. SEC. 17
T. 17S. R. 3W.
FOUND RR SPK. IN MAT.

CENTER SEC. 17
T. 17S. R. 3W.
CHISELED 'X' IN CONCL.

S. 1/4 COR. SEC. 17
T. 17S. R. 3W.
FOUND 1/2" REBAR

E. 1/4 COR. SEC. 17
T. 17S. R. 3W.
FOUND 3/4" BAR.

SURVEY FOR: WILLIAM E. GUSENIUS		
BY: GARBER SURVEYING SERVICE P.A. 217 E. FIRST AVE. SUITE 16 HUTCHINSON KANSAS 67501 PHONE 316-665-7032		
DRAWN DEG	DATE 3-20-1984	PROJ. NO. G84-12