


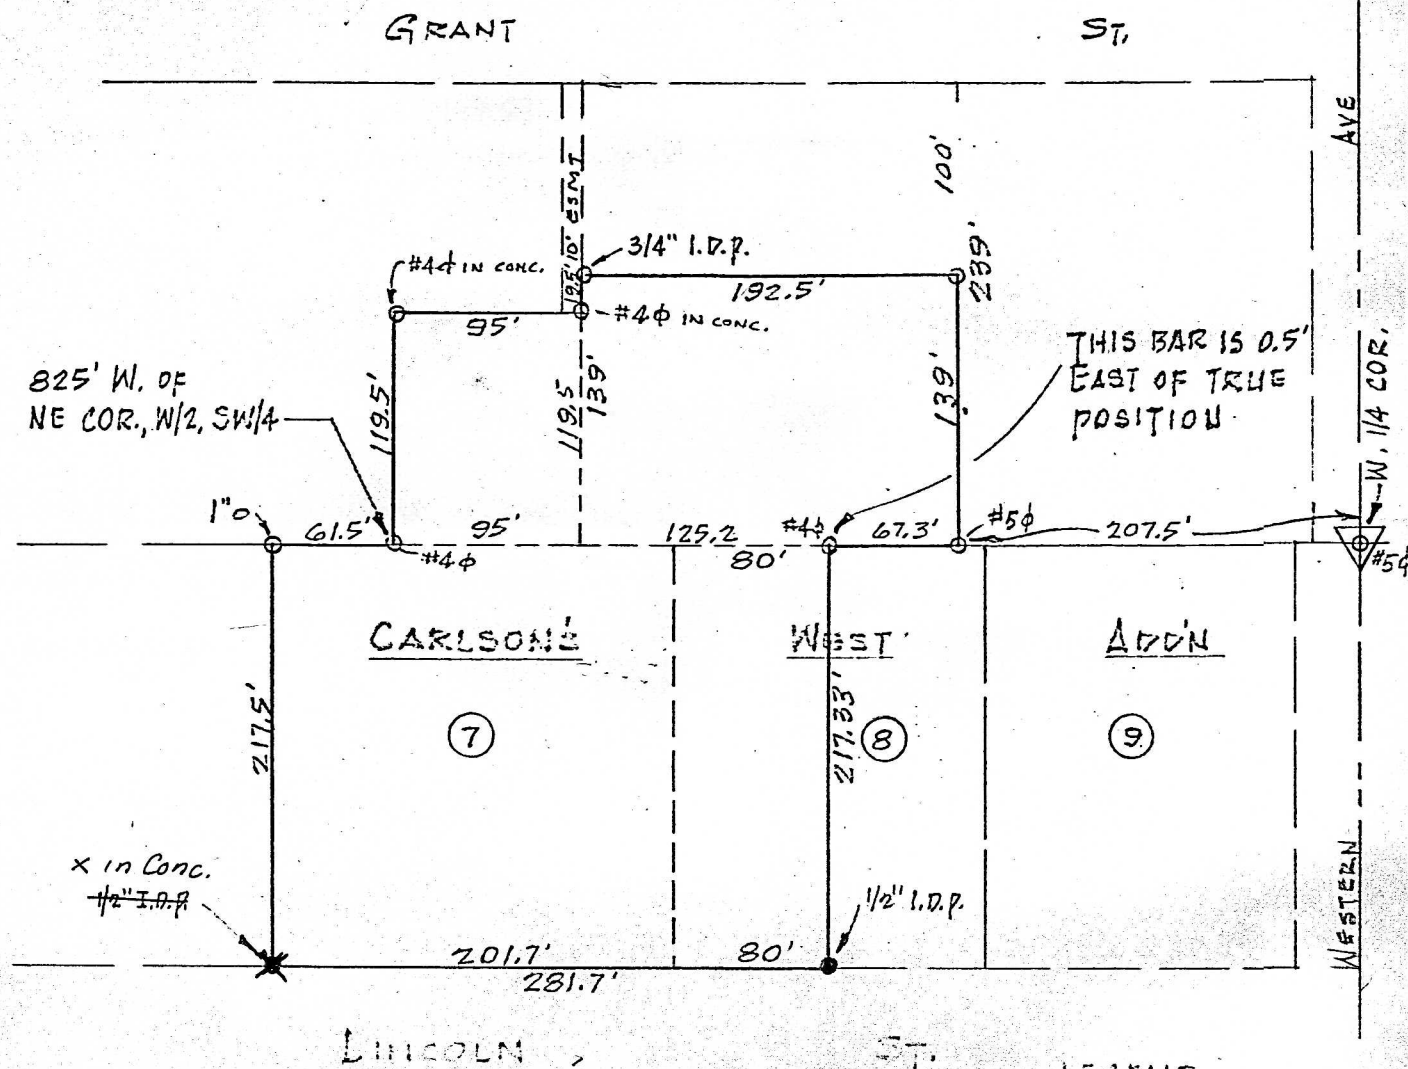



PLAN
1"=100'

LEGEND

- POINT FOUND
- POINT SET

I HEREBY CERTIFY THIS DRAWING TO BE THE TRUE PLAT OF A SURVEY PERFORMED UNDER MY DIRECTION OF LOT 7 AND THE EAST 80 FEET OF LOT 8, CARLSON'S WEST ADDITION, AND A TRACT OF LAND IN THE WEST HALF (W/2) OF THE SOUTHWEST QUARTER (SW/4) OF SECTION 17, TOWNSHIP 17 SOUTH, RANGE 3 WEST OF THE 6th P.M., McPHERSON COUNTY, KANSAS DESCRIBED AS FOLLOWS: BEGINNING AT A POINT 825 FEET WEST OF THE NORTHEAST CORNER OF SAID W/2, SW/4, THENCE SOUTH, 119.5 FEET; THENCE WEST, 95 FEET; THENCE SOUTH, 19.5 FEET; THENCE WEST, 192.5 FEET; THENCE NORTH, 139 FEET; THENCE EAST, 287.5 FEET TO THE POINT OF BEGINNING

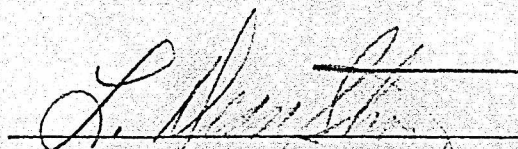
SURVEYOR
L. DEAN STROWIG
1211 SUNRISE DR.
SALINA, KS. 67401

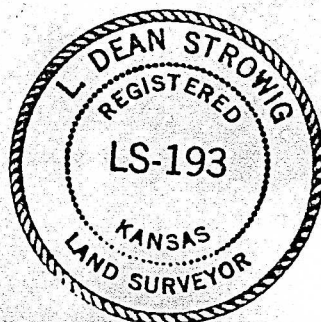

MICROFILM

PLAT OF SURVEY
OF
LINDSBORG HOSPITAL PROPERTY
LINDSBORG, KANSAS
9 SEPTEMBER 1975