



Garber Surveying Service, P.A.

2908 North Plum St. Hutchinson, Kansas 67502 Phone 620 665-7032 • FAX 620 663-7401
511 North Poplar St. Newton, Kansas 67114 Phone 316 283-5053 • FAX 316 283-5073
115 East Marlin McPherson, Kansas 67460 Phone 620 241-4441 • FAX 620 241-4458

Project No. G2013-453

SURVEY FOR: KV ENTERPRISES

DESCRIPTION OF RECORD: Lots 2, 3, 4, 5 and 6, Block 38, and the vacated alley of Block 38, Cassel Addition to the City of McPherson, Kansas.


LEGEND

- - Survey Monument Found
- - 5/8" x 24" Iron Rebar Set w/G.S.S. Cap
- (C) - Calculated
- (M) - Measured
- (PL) - Platted
- (UO) - Unknown Origin



Scale: 1"=60'

BASIS OF BEARING = KANSAS STATE PLANE GRID

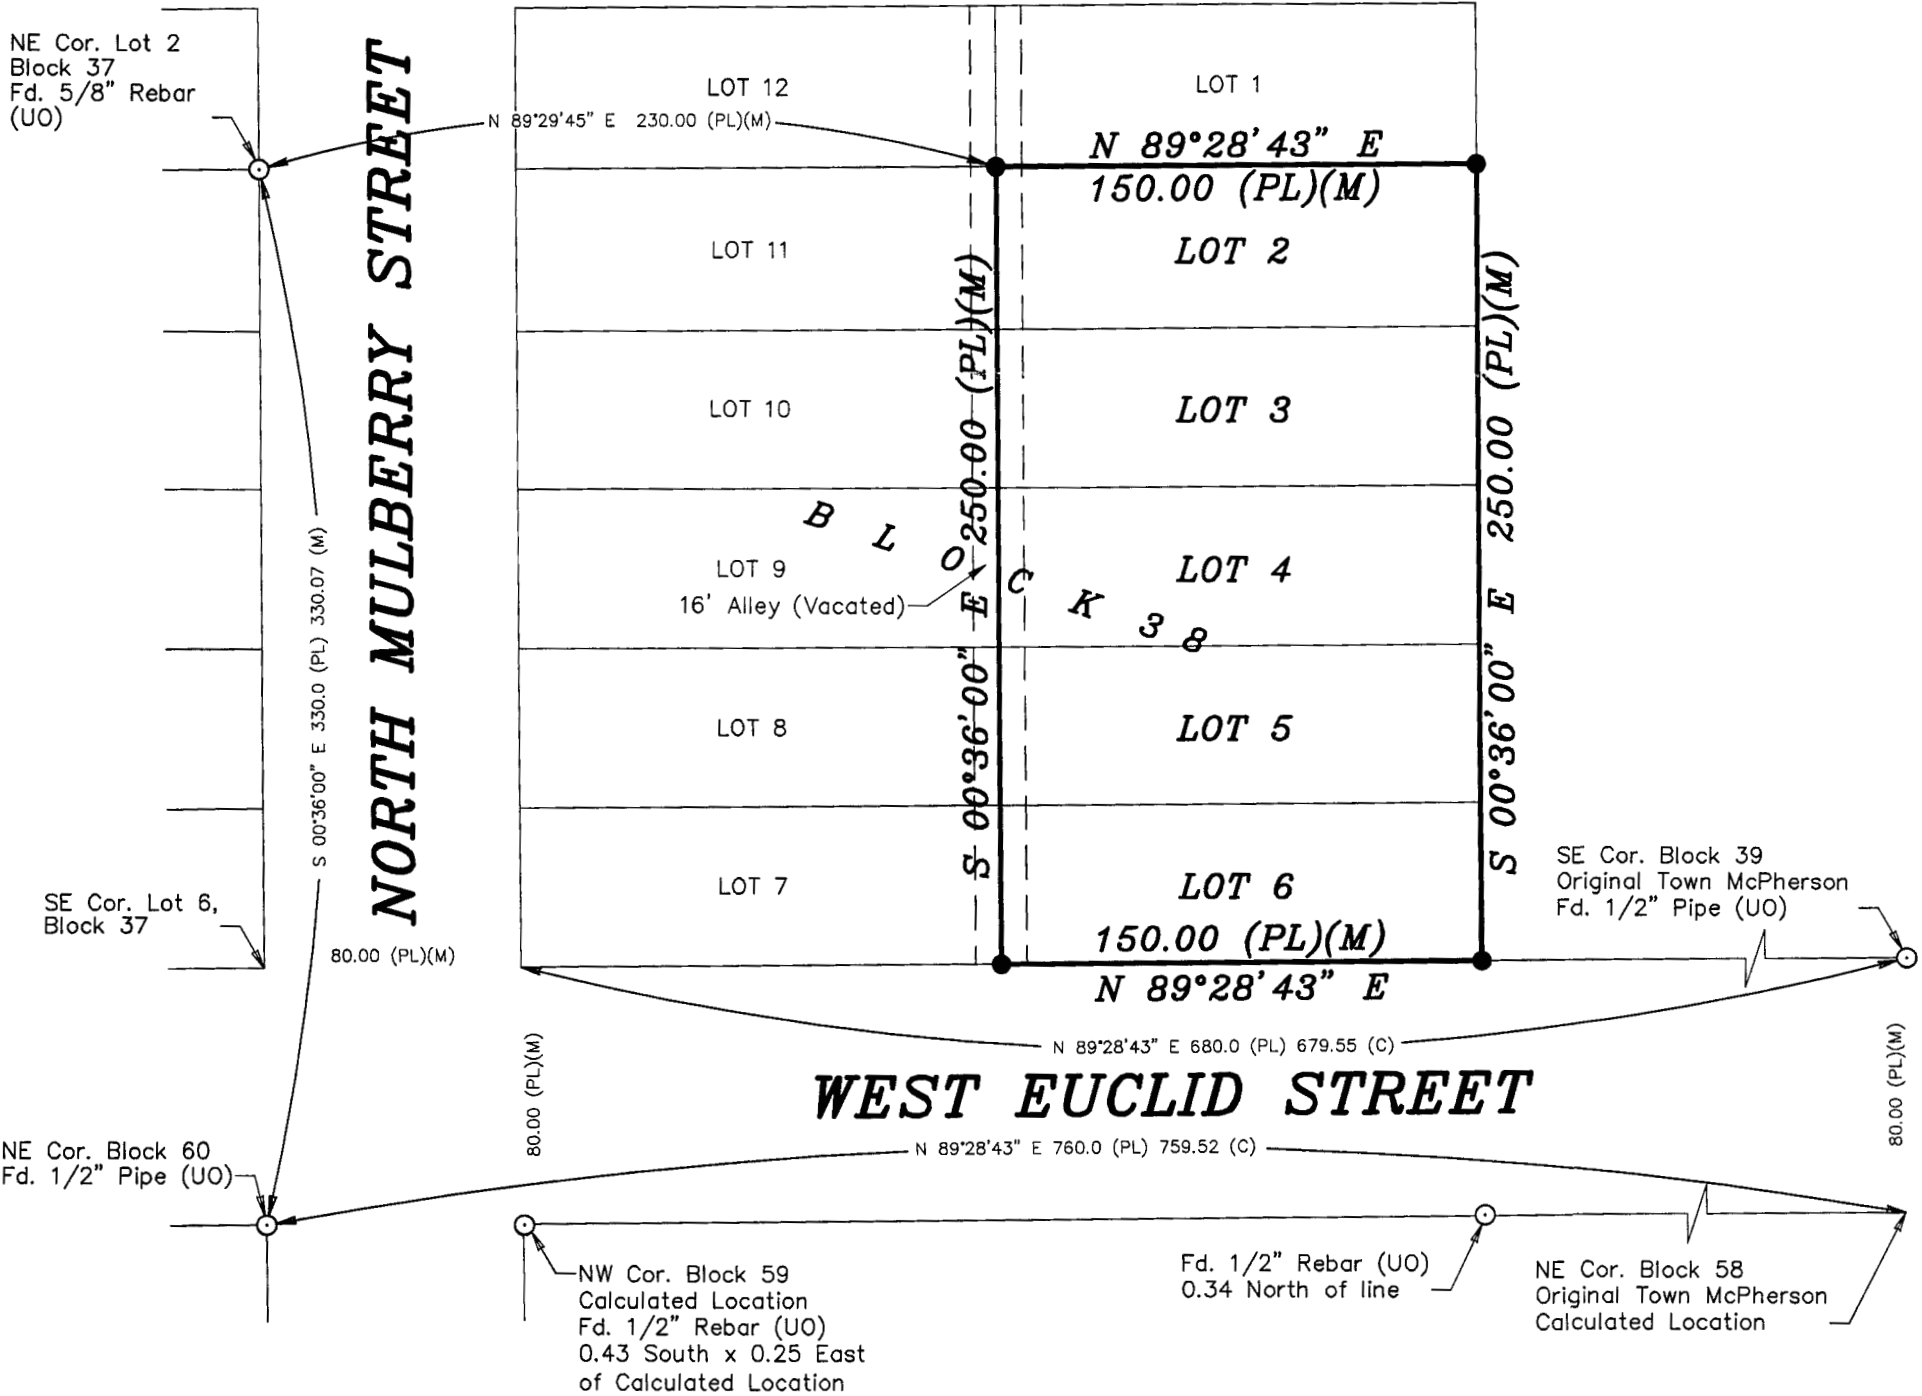

DATE OF FIELD WORK: July 25, 2013

SURVEYOR'S CERTIFICATE:

I hereby certify this plat to be a true, correct and complete representation of the property described above as surveyed under my supervision.
Dated: August 6, 2013

NICHOLAS D. SCHMIDT
LICENSED
LAND SURVEYOR
KANSAS
8/6/13